
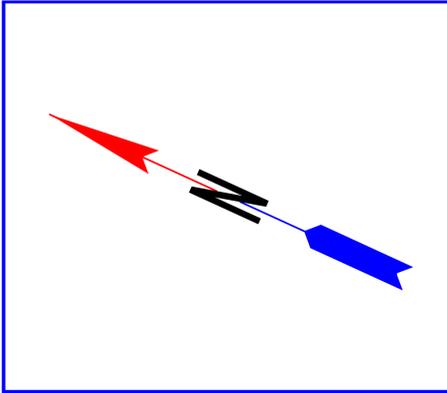


FORSYTH COUNTY DEPARTMENT OF ENGINEERING
NICHOLS DRIVE SIDEWALK

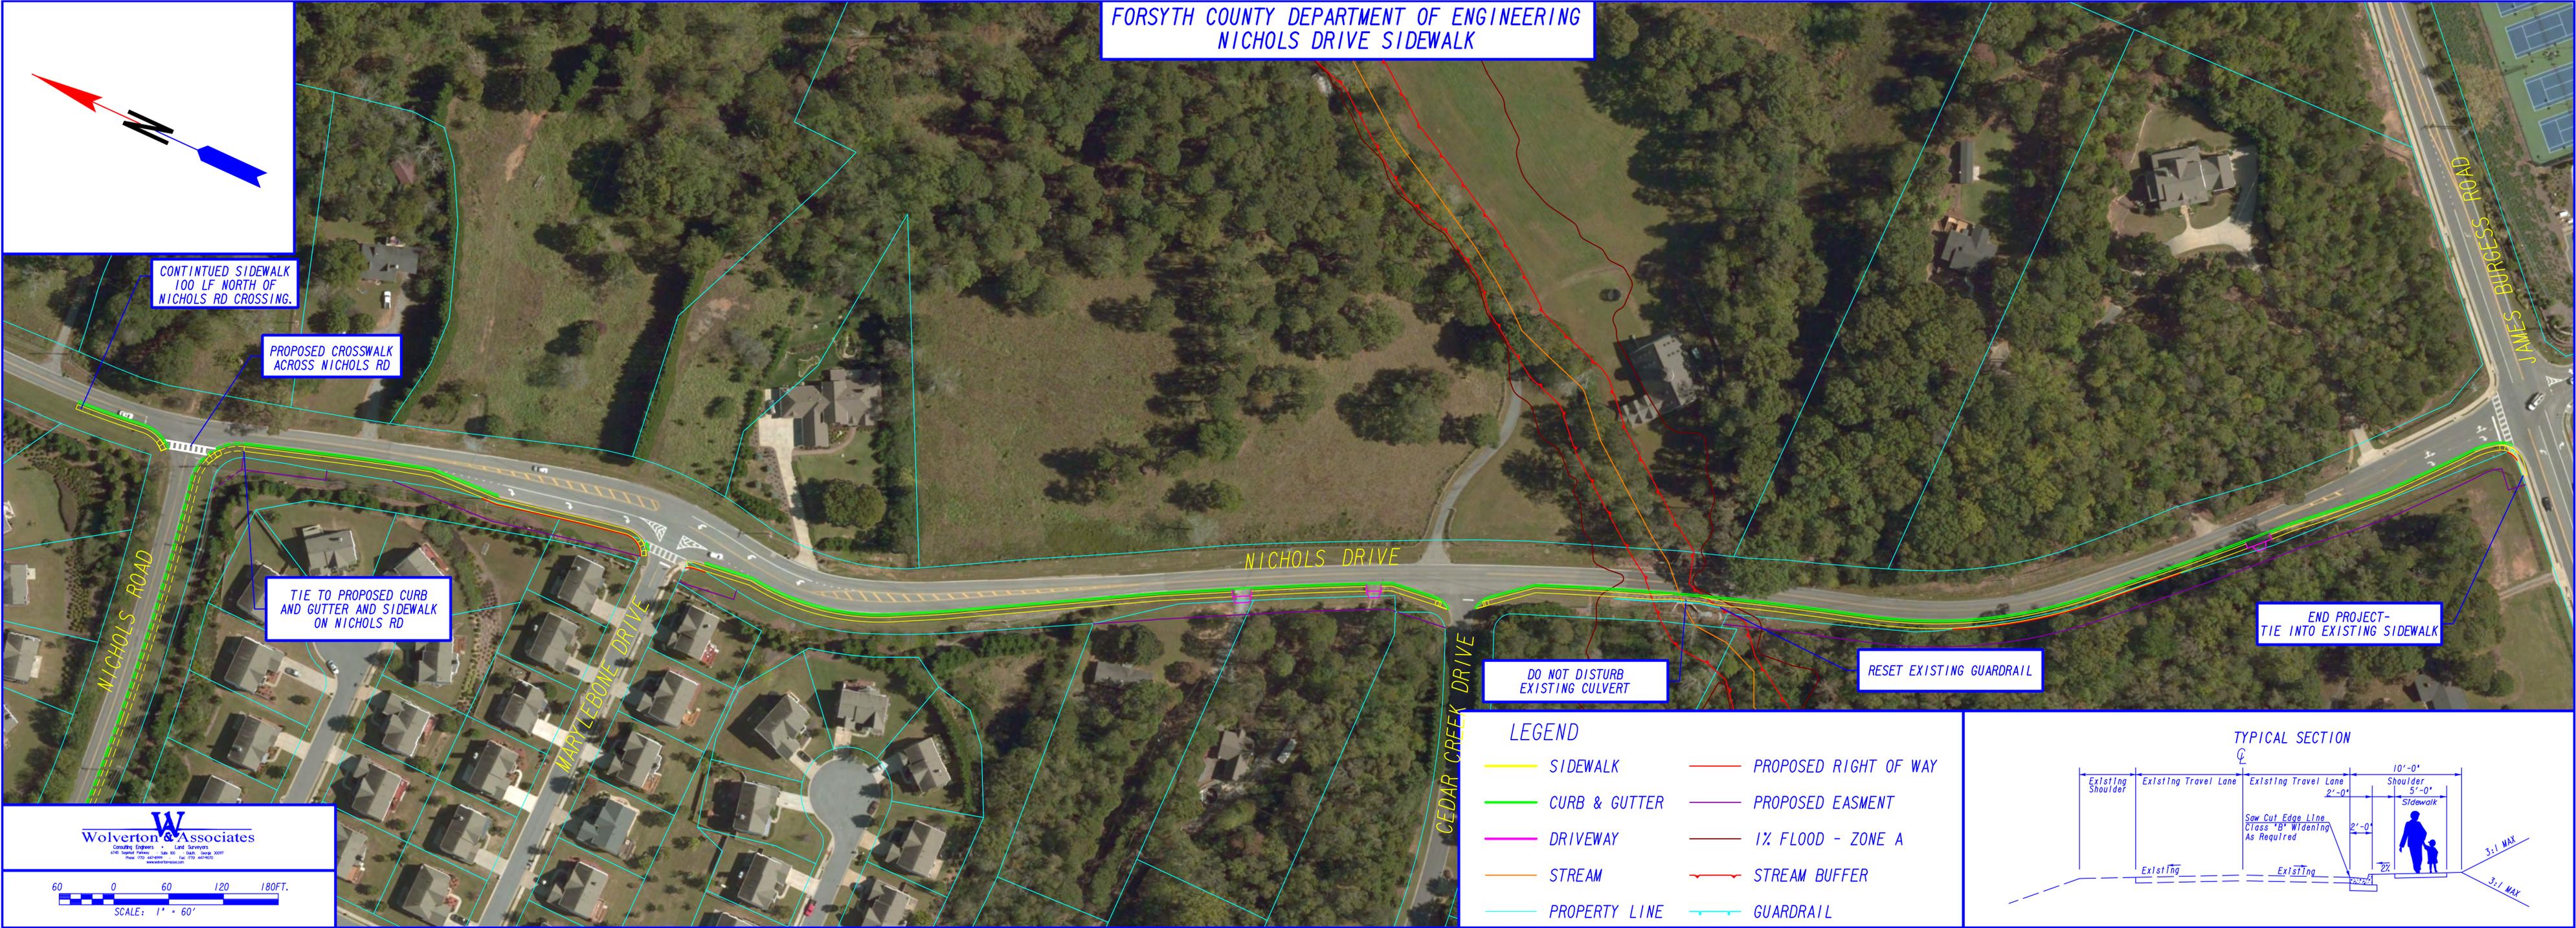

CONTINTUED SIDEWALK
100 LF NORTH OF
NICHOLS RD CROSSING.

PROPOSED CROSSWALK
ACROSS NICHOLS RD

TIE TO PROPOSED CURB
AND GUTTER AND SIDEWALK
ON NICHOLS RD

DO NOT DISTURB
EXISTING CULVERT

RESET EXISTING GUARDRAIL

END PROJECT-
TIE INTO EXISTING SIDEWALK

Wolverton Associates
CONSULTING ENGINEERS • LAND SURVEYORS
4745 Superior Parkway, Suite 100 • Dalton, Georgia 30707
Phone: (770) 461-4291 • Fax: (770) 461-4292
www.wolvertonassociates.com

60 0 60 120 180 FT.
SCALE: 1" = 60'

LEGEND

SIDEWALK	PROPOSED RIGHT OF WAY
CURB & GUTTER	PROPOSED EASMENT
DRIVEWAY	1% FLOOD - ZONE A
STREAM	STREAM BUFFER
PROPERTY LINE	GUARDRAIL

