



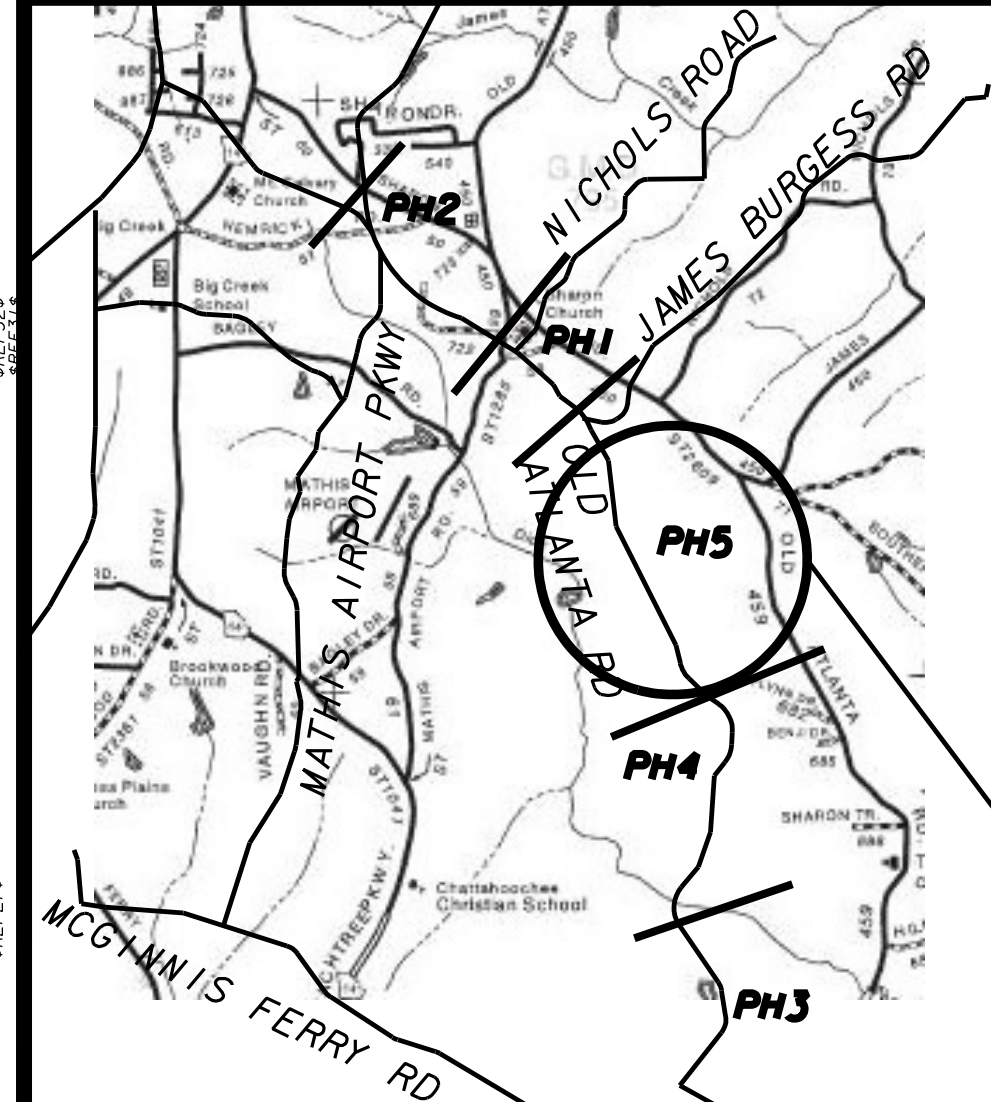

VICINITY MAP

FORSYTH COUNTY ENGINEERING DEPARTMENT

RIGHT OF WAY OF PROPOSED OLD ATLANTA ROAD WIDENING FROM SHARON ROAD TO MCGINNIS FERRY ROAD PHASE 5 FORSYTH COUNTY PROJECTS WID 0208-1

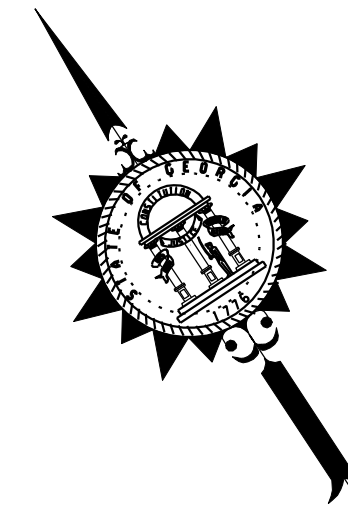

CONVENTIONAL SIGNS	
STATE OR COUNTY LINE.....	---
CITY LIMIT LINE.....	---
LAND LOT LINE.....	---
PROPERTY LINE.....	---
SURVEY OR BASE LINE.....	---
RIGHT OF WAY LINE.....	---
EXISTING.....	---
REQUIRED.....	---
LIMIT OF ACCESS.....	---
REQD R/W & LIMIT OF ACCESS.....	---
R/W MARKERS.....	---
TELEPHONE LINE.....	---
POWER POLES.....	---
TELEPHONE OR TELEGRAPH POLES.....	---

THIS PROJECT IS IN ENGLISH UNITS
NOTE: THE CO-ORDINATES LISTED ARE GEORGIA WEST ZONE
GRID CO-ORDINATES BASED ON THE GA. STATE PLANE
CO-ORDINATE SYSTEM OF GA. WEST.
HORIZONTAL DATUM : NAD 83/94
VERTICAL DATUM : NAVD 1988

MIDPOINT COORDINATE
STATION 221+50.00
N 1488055.20
E 2306519.53

BEGIN REQ'D R/W
ACQUISITION
STA 184+02.89

BEGIN PROJECT
PN WID 0208-1
STA. 180+00.00
N 1491903.02
E 2305242.15

DESIGN DATA FOR OLD ATLANTA ROAD
TRAFFIC A.D.T.: 20,900 (2012)
TRAFFIC A.D.T.: 35,850 (2032)
TRAFFIC D.H.V.: 3,755 (2032)
DIRECTIONAL DIST.: 55/45
% TRUCKS: 7%
SPEED DESIGN : 45 MPH

OLD ATLANTA ROAD
STA. 183+56.23 =
JAMES BURGESS ROAD
STA. 10+00.00

OLD ATLANTA ROAD
STA. 183+62.19
FIRE STATION ACCESS ROAD
20+00.00


END PROJECT
PN WID 0208-1 (PHASE 5)
STA 263+00.00

END REQ'D R/W
ACQUISITION
STA 259+66.00
PHASE 5
TIE TO EXIST PHASE 4
STA 260+00.00

THIS PROJECT IS LOCATED 100% IN FORSYTH COUNTY
AND CONGRESSIONAL DISTRICT 09.
PROJECT DESIGNATION : EXEMPT
FUNCTIONAL CLASSIFICATION : MINOR ARTERIAL STREET

LENGTH OF RIGHT OF WAY PROJECT	COUNTY NO. 117
	MILES
NET LENGTH OF RIGHT OF WAY	1.432
NET LENGTH OF BRIDGES	0.000
NET LENGTH OF EXCEPTIONS	0.000
GROSS LENGTH OF RIGHT OF WAY	1.432

LAND DISTRICT: 2nd SECTION: 1st
LAND LOTS: 1071, 1083, 1084, 1140, 1148, 1149 & 1207
G. M. D. 795

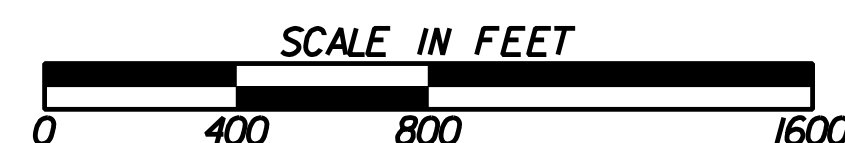


GRESHAM
SMITH AND
PARTNERS
GRESHAM, SMITH & PARTNERS
2325 LAKEVIEW PARKWAY
SUITE 300
ALPHARETTA, GA 30004
PHONE No. (770) 754-0755

PLANS PREPARED BY
SARAH E. WORACHEK, PE

FORSYTH COUNTY DEPARTMENT OF TRANSPORTATION	DATE
PLANS COMPLETED DATE: FEBRUARY 27, 2015	
REVISIONS:	

PROJECT NUMBER: WID 0208-1
FORSYTH COUNTY

SECTION SECTION SECTION SECTION SECTION SECTION SECTION SECTION SECTION SECTION SECTION SECTION SECTION SECTION SECTION	REVISION SUMMARY			REVISION SUMMARY		
	DATE	REVISED SHEET NO.	REVISION	DATE	REVISED SHEET NO.	REVISION

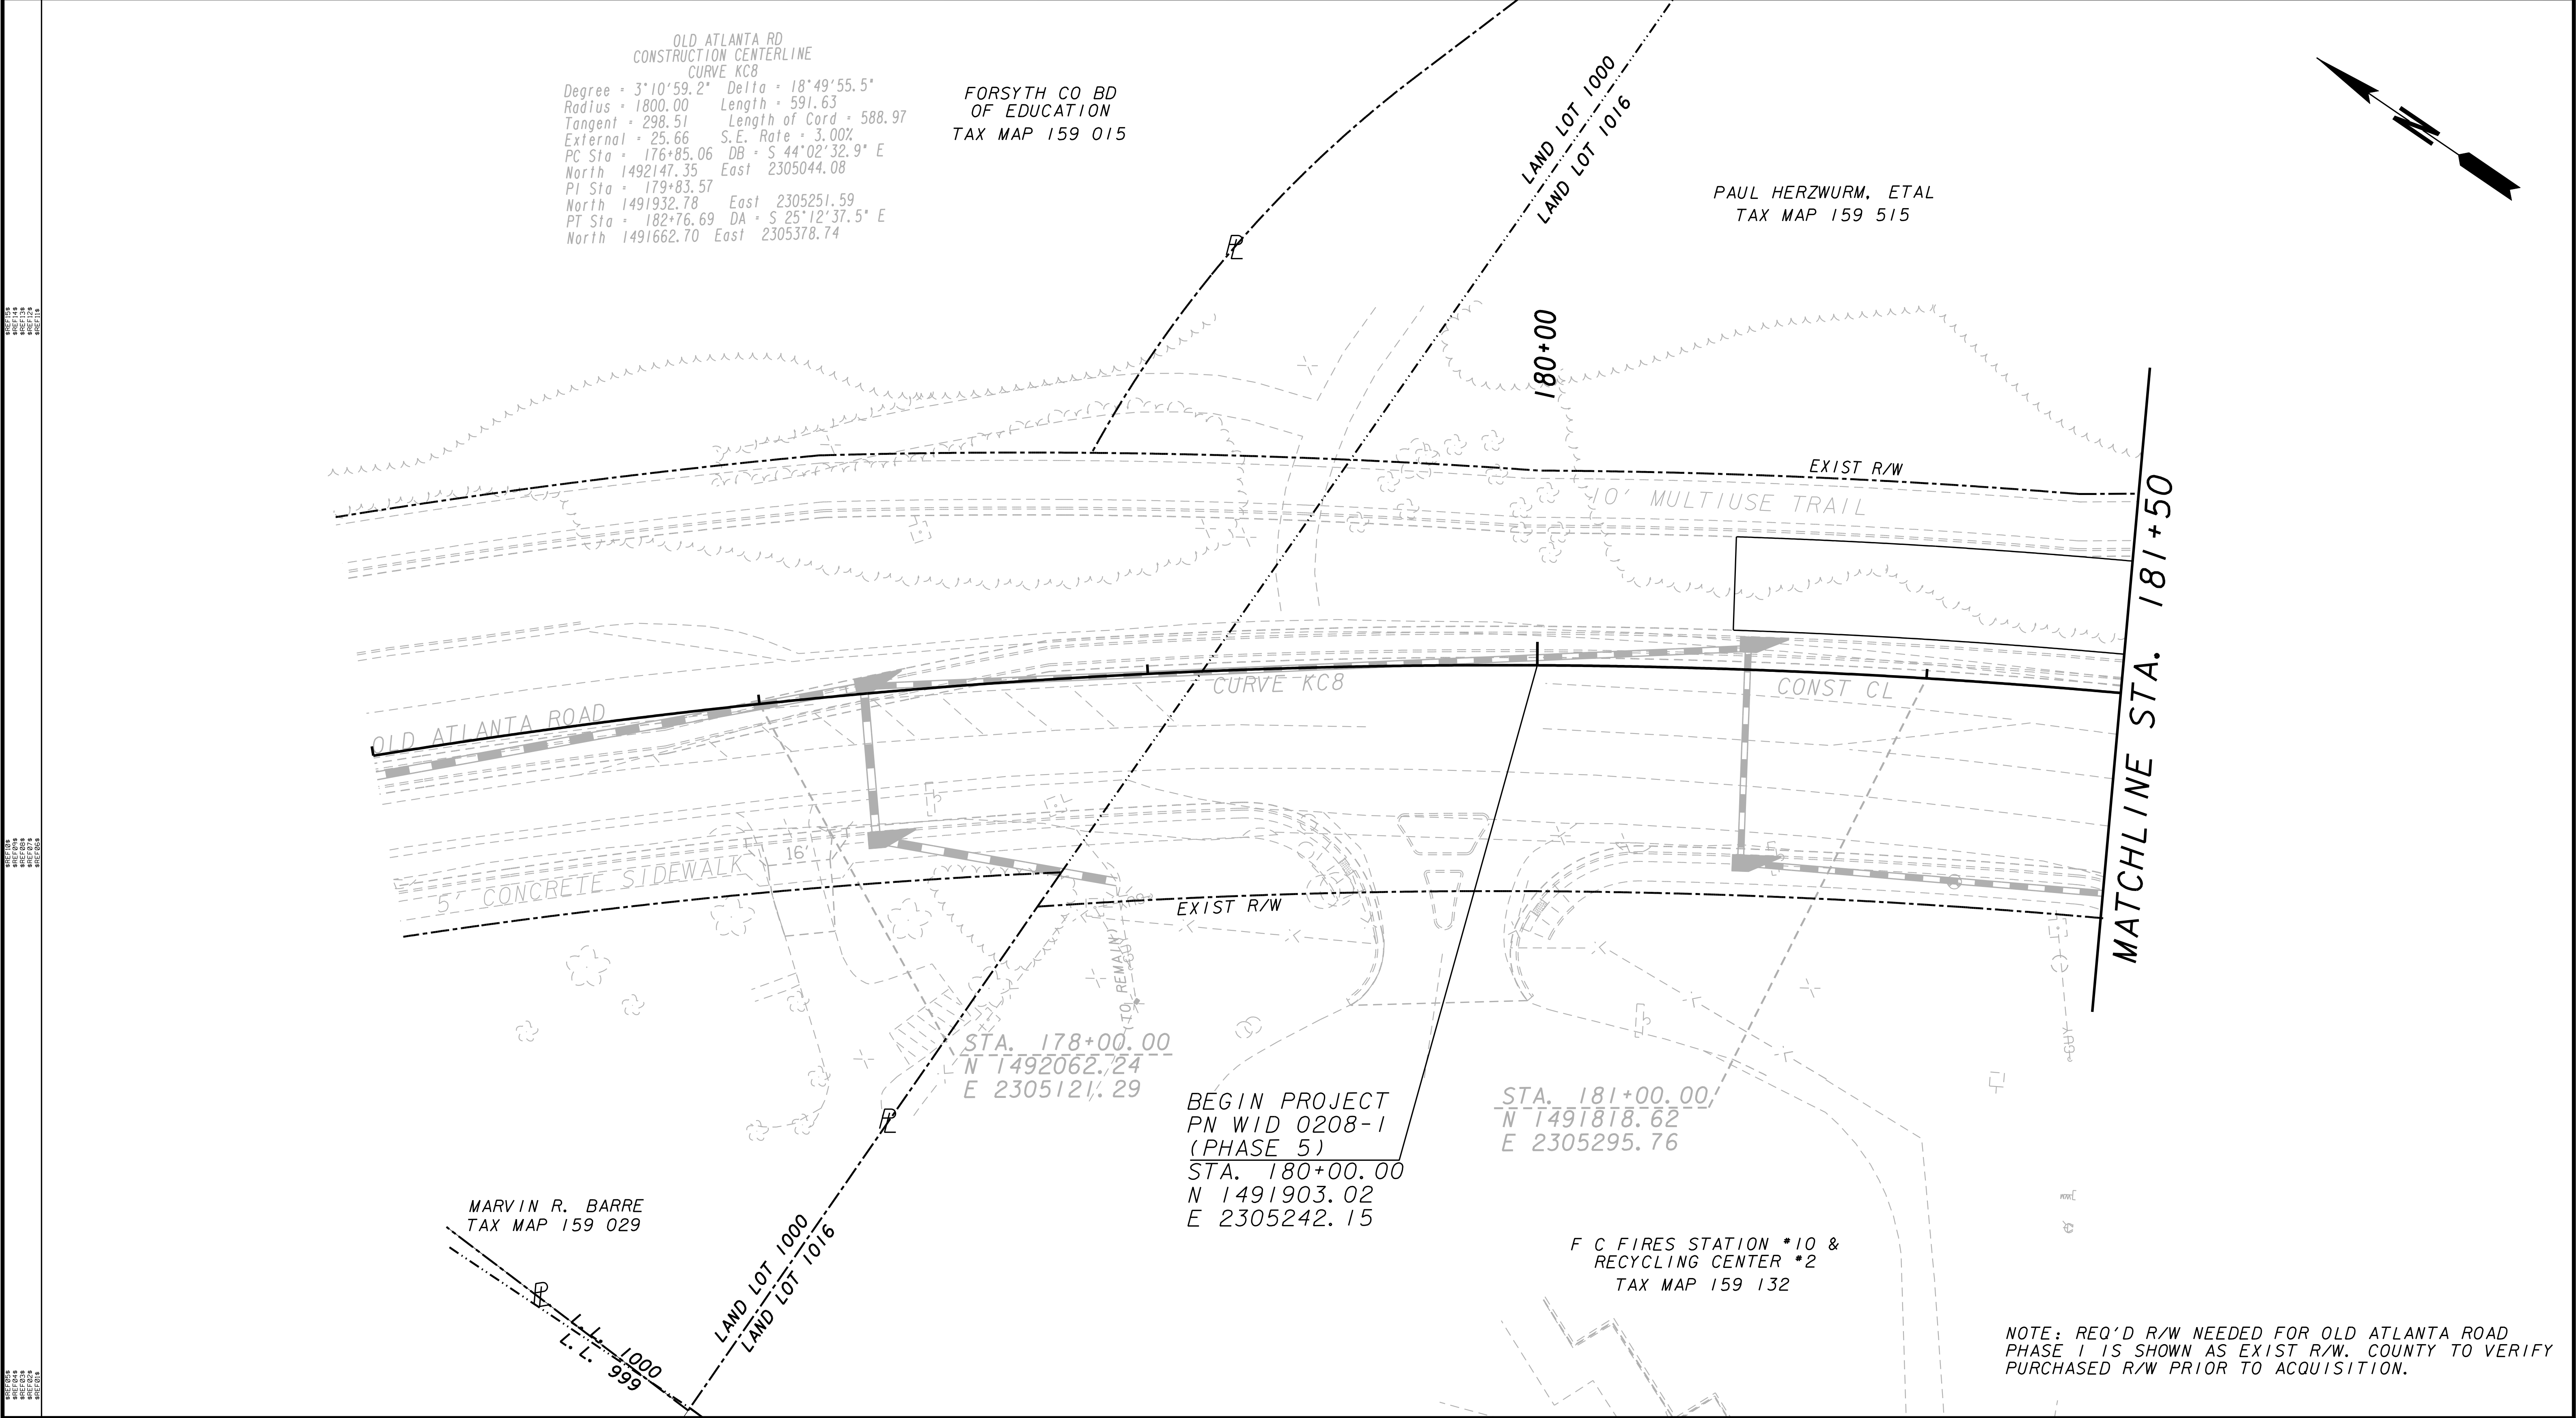

PROPERTY AND EXISTING R/W LINE

REQUIRED R/W LINE

CONSTRUCTION LIMITS

EASEMENT FOR CONSTR
& MAINTENANCE OF SLOPES

EASEMENT FOR CONSTR OF SLOPES

EASEMENT FOR CONSTR OF DRIVES

---P---

=====

-C-F-

BEGIN LIMIT OF ACCESS.....BLA

END LIMIT OF ACCESS.....ELA

LIMIT OF ACCESS

REQ'D R/W & LIMIT OF ACCESS

SCALE IN FEET

GRESHAM
SMITH AND
PARTNERS

DATE	REVISIONS	DATE	REVISIONS

FORSYTH COUNTY
DEPARTMENT OF TRANSPORTATION

RIGHT OF WAY MAP

PROJECT NO.: WID 0208-1

COUNTY: FORSYTH

LAND LOT NO'S: 1071, 1083, 1084, 1140, 1148, 1149 & 1207


LAND DISTRICT: 2nd SECTION: 1st


GMD: 795

DATE 02-27-15


SH 03 OF 25

3/1/2007

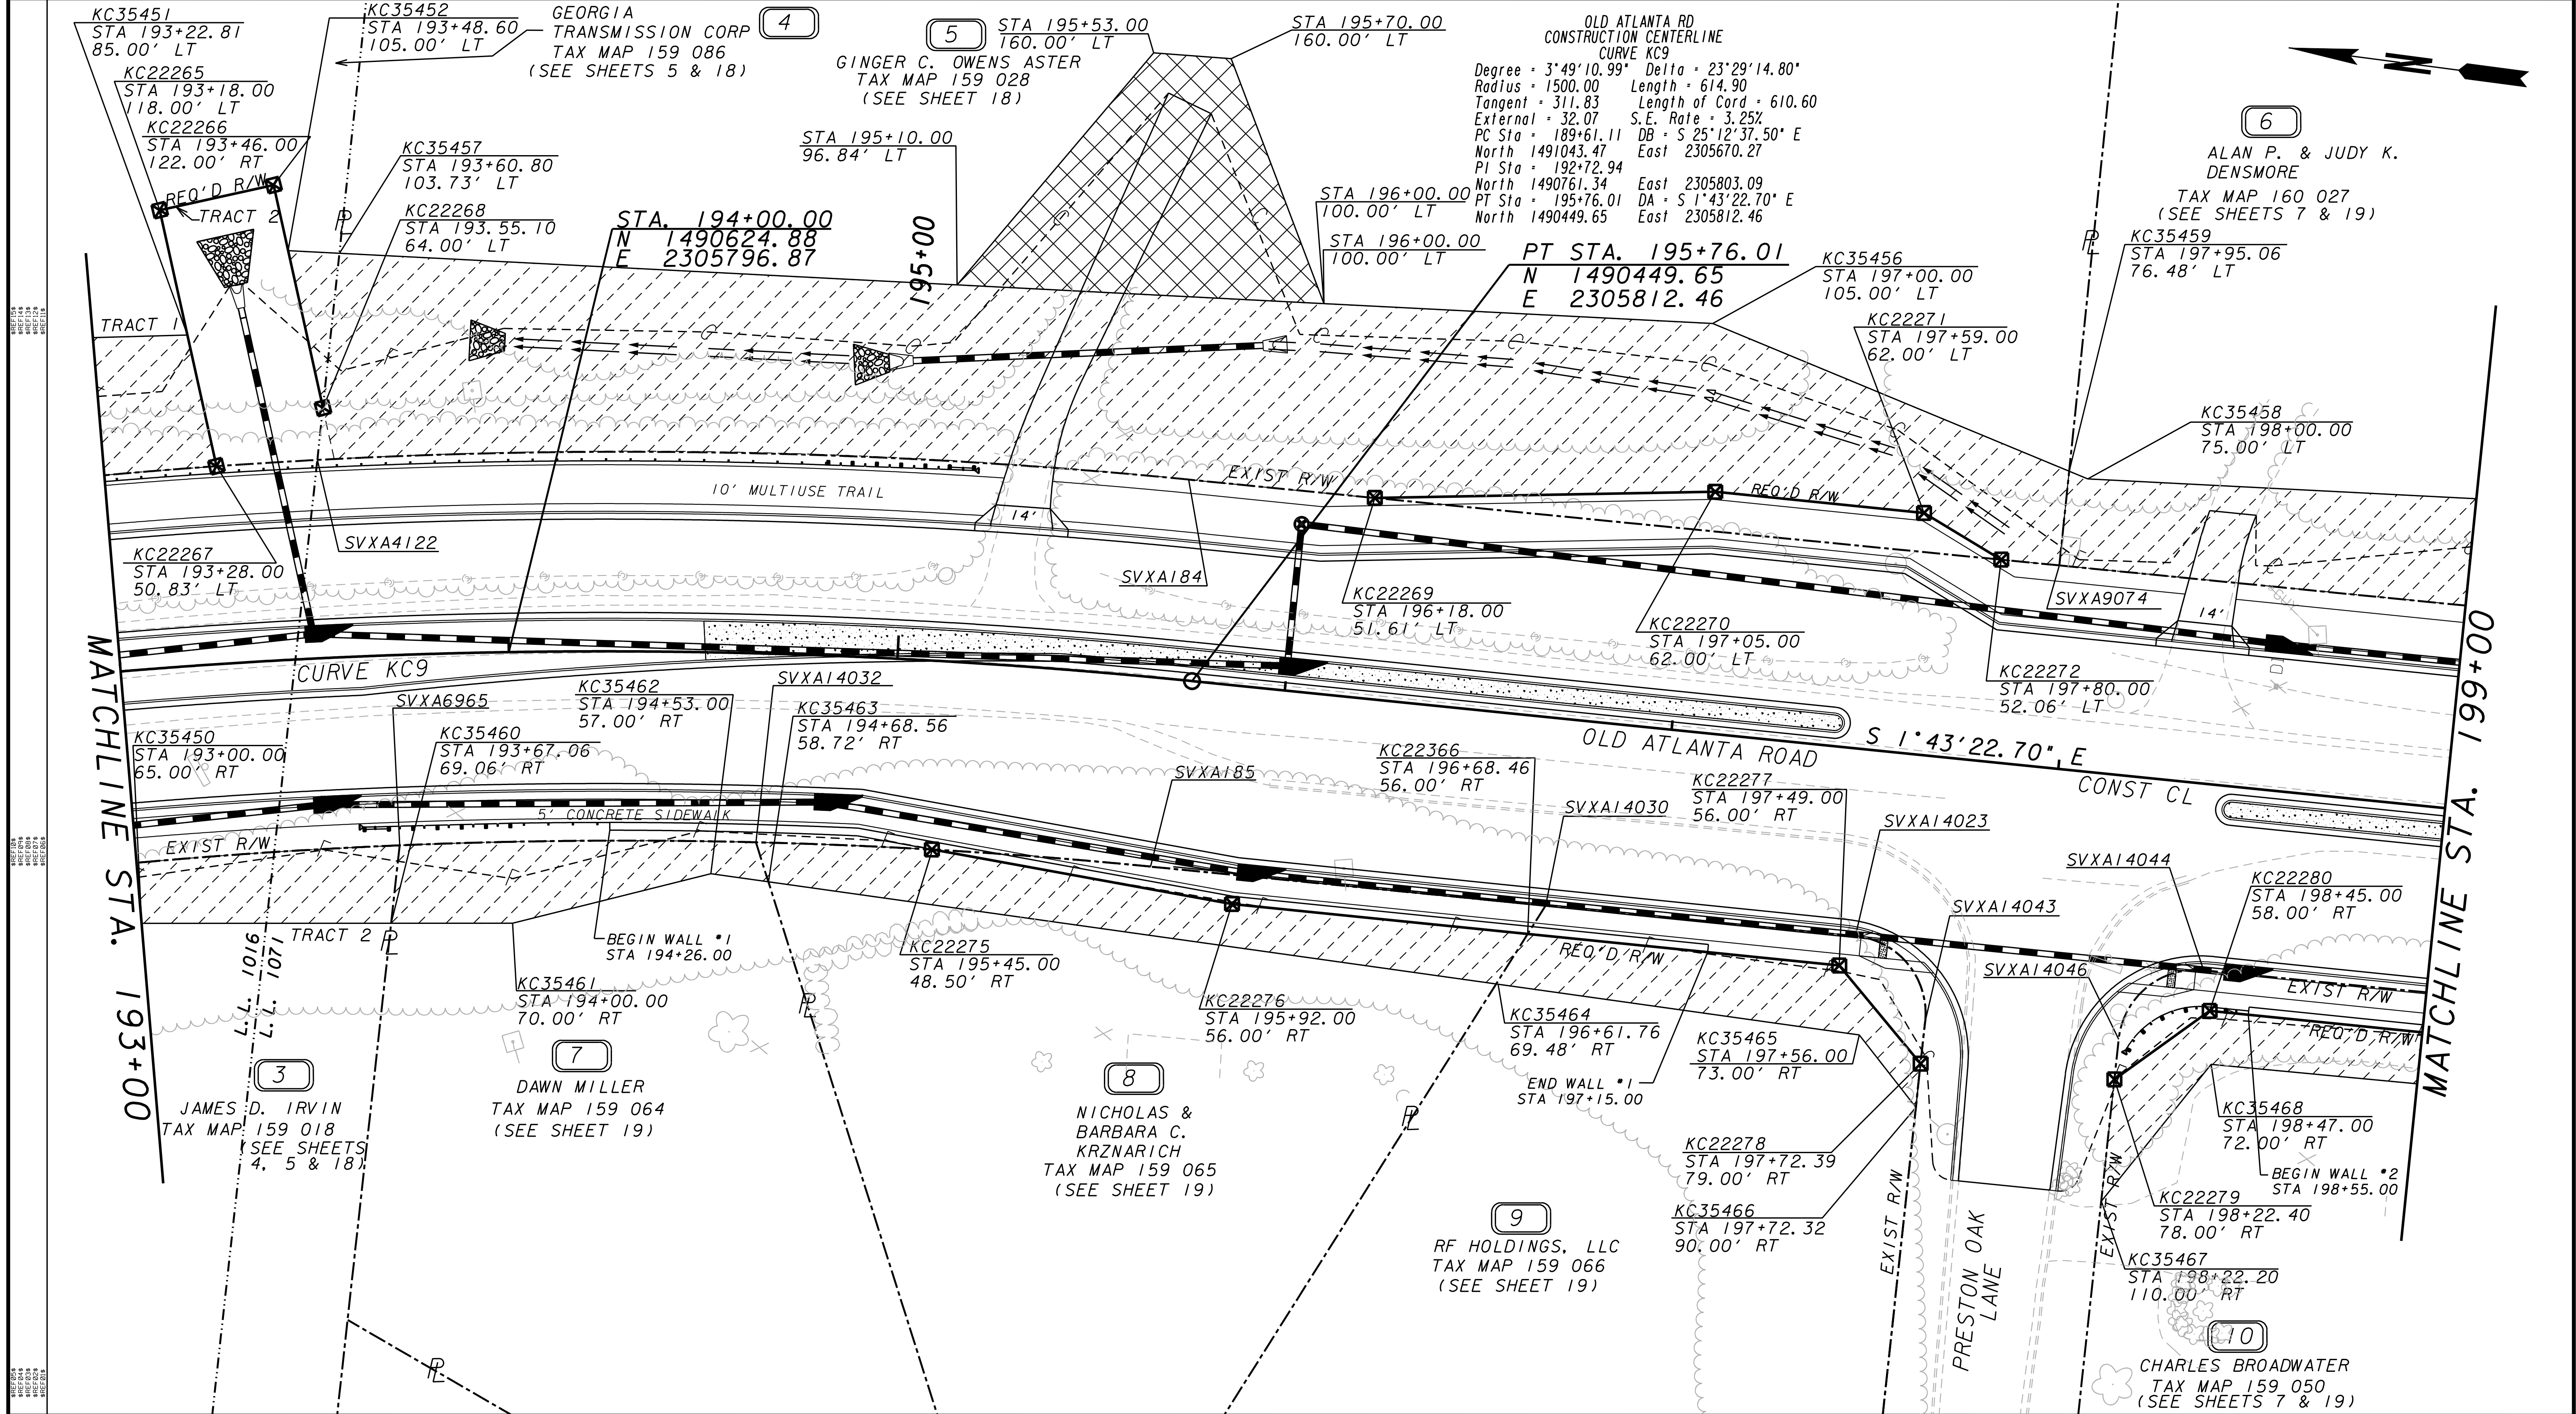

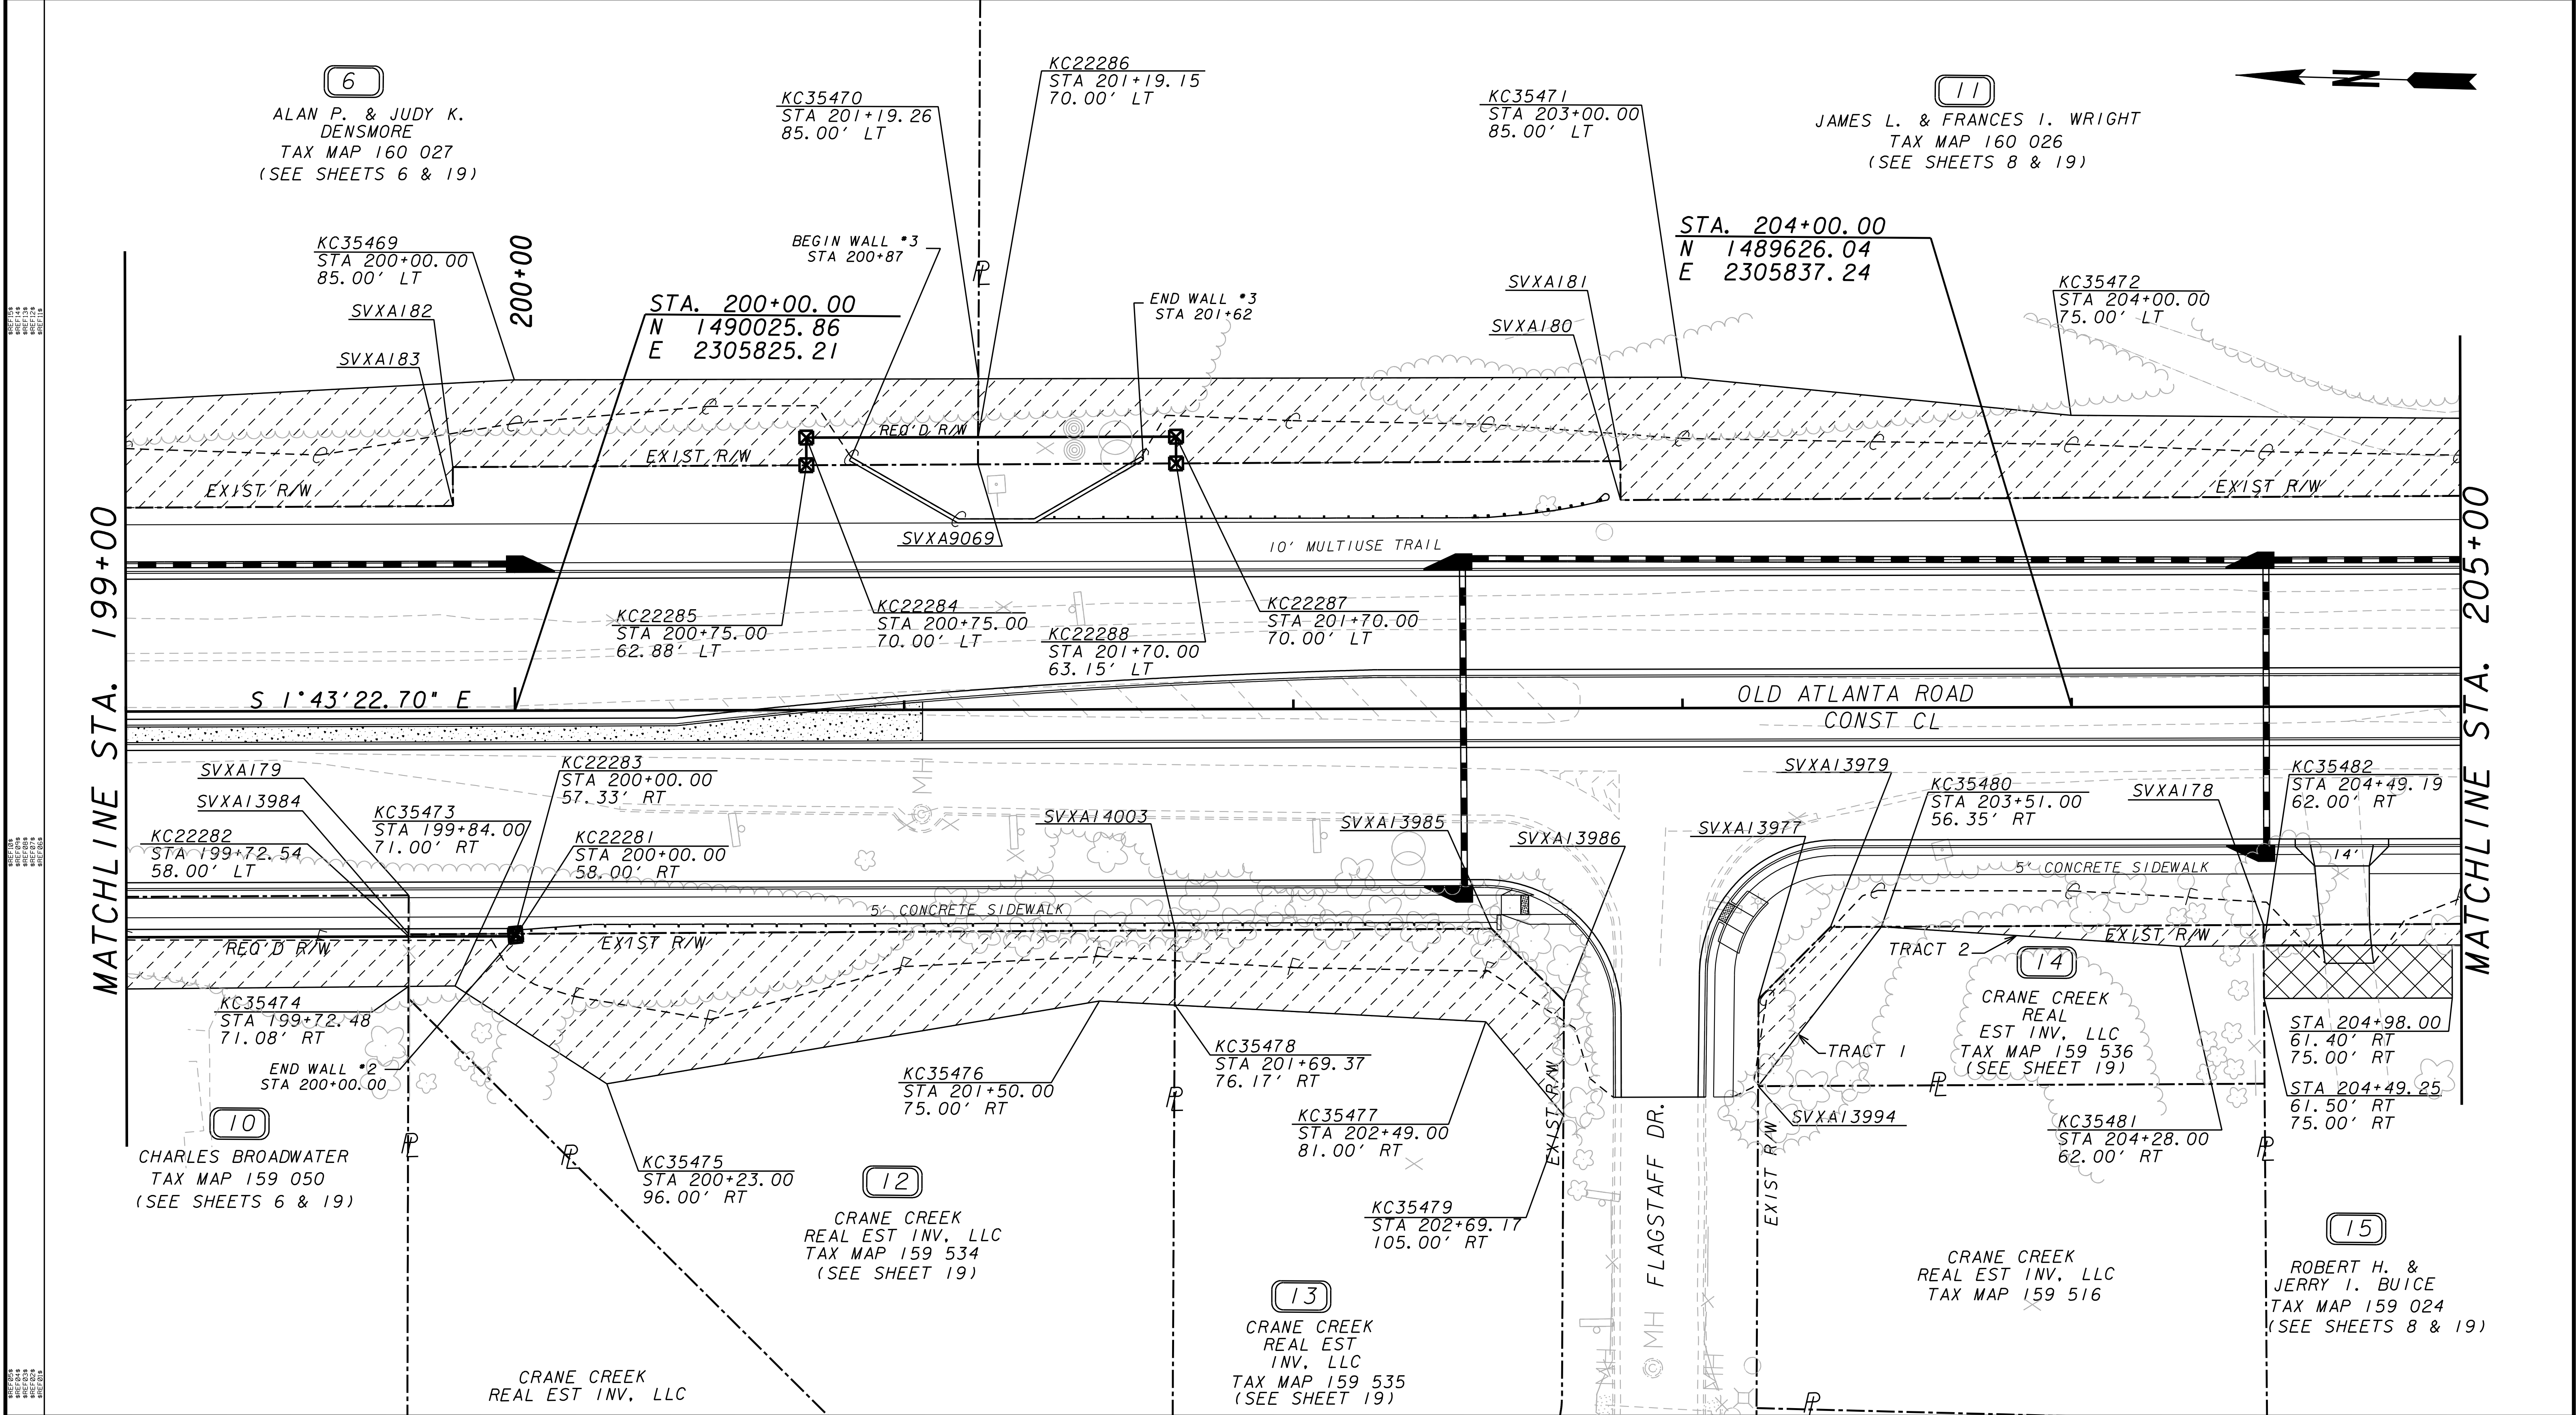

PROPERTY AND EXISTING R/W LINE ---P--- REQUIRED R/W LINE ---C---F--- CONSTRUCTION LIMITS ---C---F--- EASEMENT FOR CONSTR [diagonal lines] & MAINTENANCE OF SLOPES [diagonal lines] EASEMENT FOR CONSTR OF SLOPES [diagonal lines] EASEMENT FOR CONSTR OF DRIVES [diagonal lines]	BEGIN LIMIT OF ACCESS.....BLA END LIMIT OF ACCESS.....ELA LIMIT OF ACCESS ---O---O--- REQ'D R/W & LIMIT OF ACCESS ---H---H--- SCALE IN FEET 0 20 40 80	 GRESHAM SMITH AND PARTNERS	DATE	REVISIONS	DATE	REVISIONS
			FORSYTH COUNTY DEPARTMENT OF TRANSPORTATION RIGHT OF WAY MAP PROJECT NO.: WID 0208-1 COUNTY: FORSYTH LAND LOT NO'S: 1071, 1083, 1084, 1140, 1148, 1149 & 1207 LAND DISTRICT: 2nd SECTION: 1st GMD: 795 DATE 02-27-15 SH 07 OF 25			

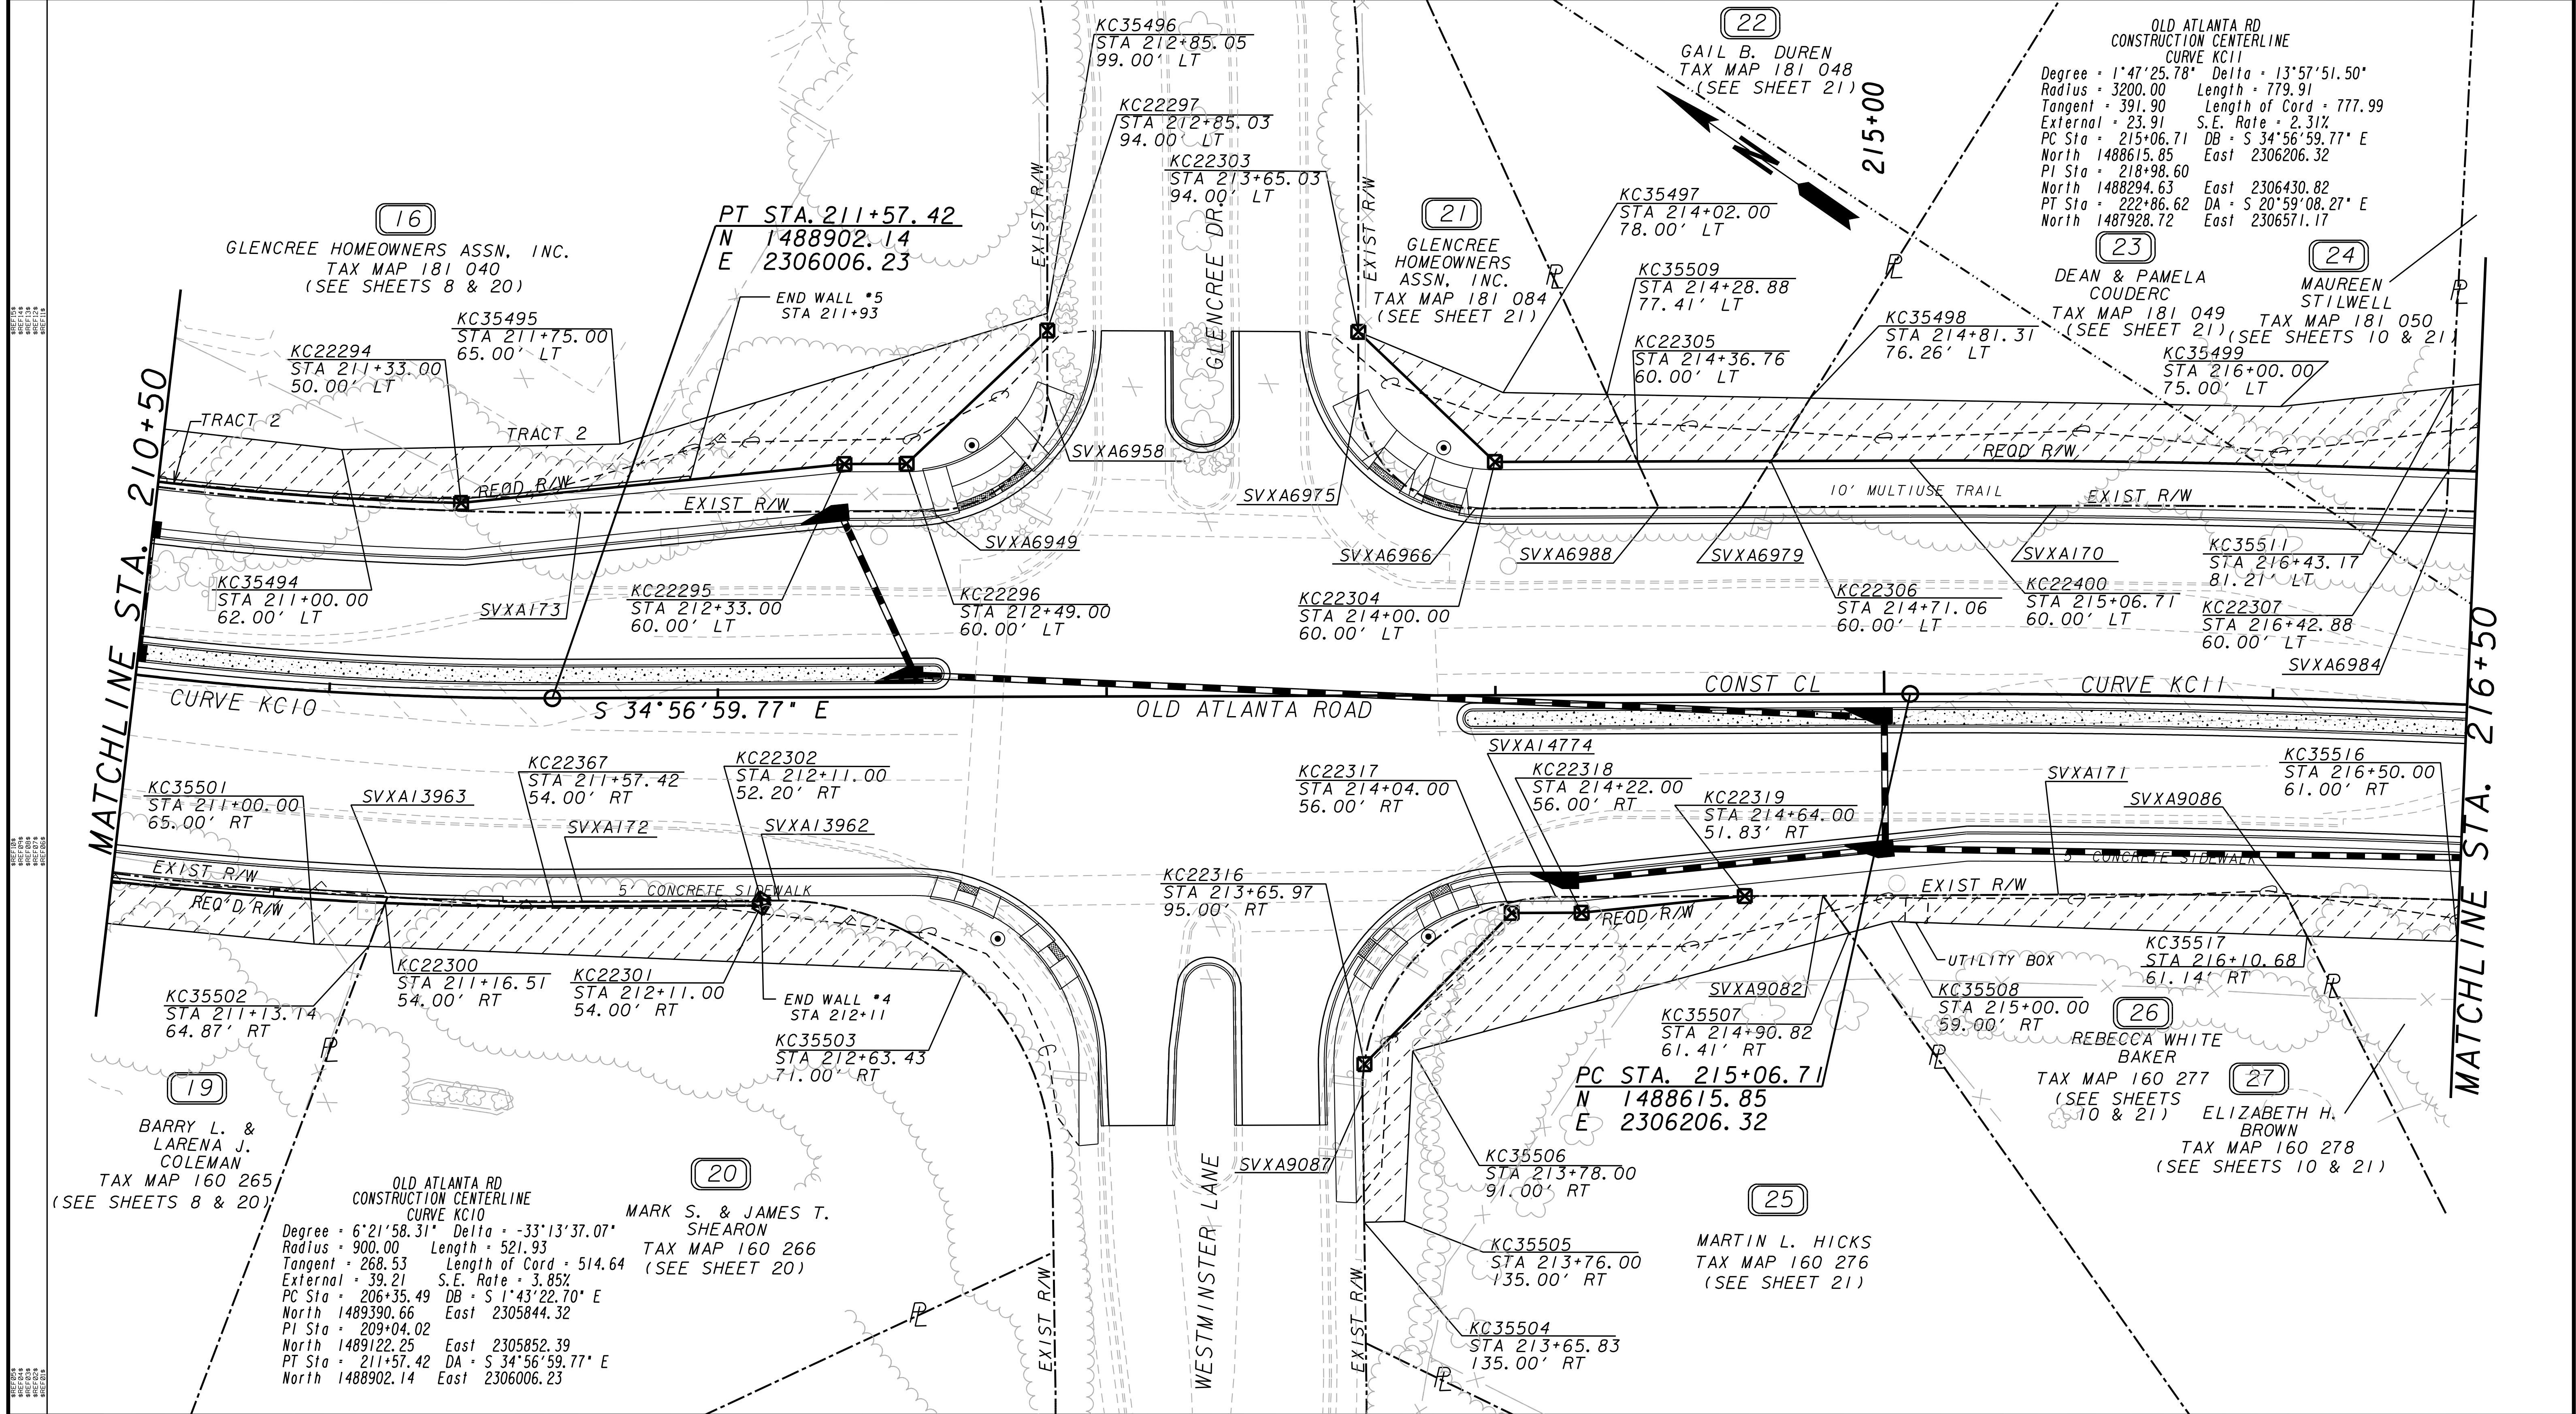

PROPERTY AND EXISTING R/W LINE

REQUIRED R/W LINE

CONSTRUCTION LIMITS

EASEMENT FOR CONSTR

& MAINTENANCE OF SLOPES

EASEMENT FOR CONSTR OF SLOPES

EASEMENT FOR CONSTR OF DRIVES

BEGIN LIMIT OF ACCESS.....BLA

END LIMIT OF ACCESS.....ELA

LIMIT OF ACCESS

REQ'D R/W & LIMIT OF ACCESS

SCALE IN FEET

0 20 40 80

G S & P

GRESHAM SMITH AND PARTNERS

DATE	REVISIONS	DATE	REVISIONS

FORSYTH COUNTY
DEPARTMENT OF TRANSPORTATION

RIGHT OF WAY MAP

PROJECT NO.: WID 0208-1

COUNTY: FORSYTH


LAND LOT NO'S: 1071, 1083, 1084, 1140, 1148, 1149 & 1207

LAND DISTRICT: 2nd SECTION: 1st

GMD: 795

DATE 02-27-15

SH 09 OF 25

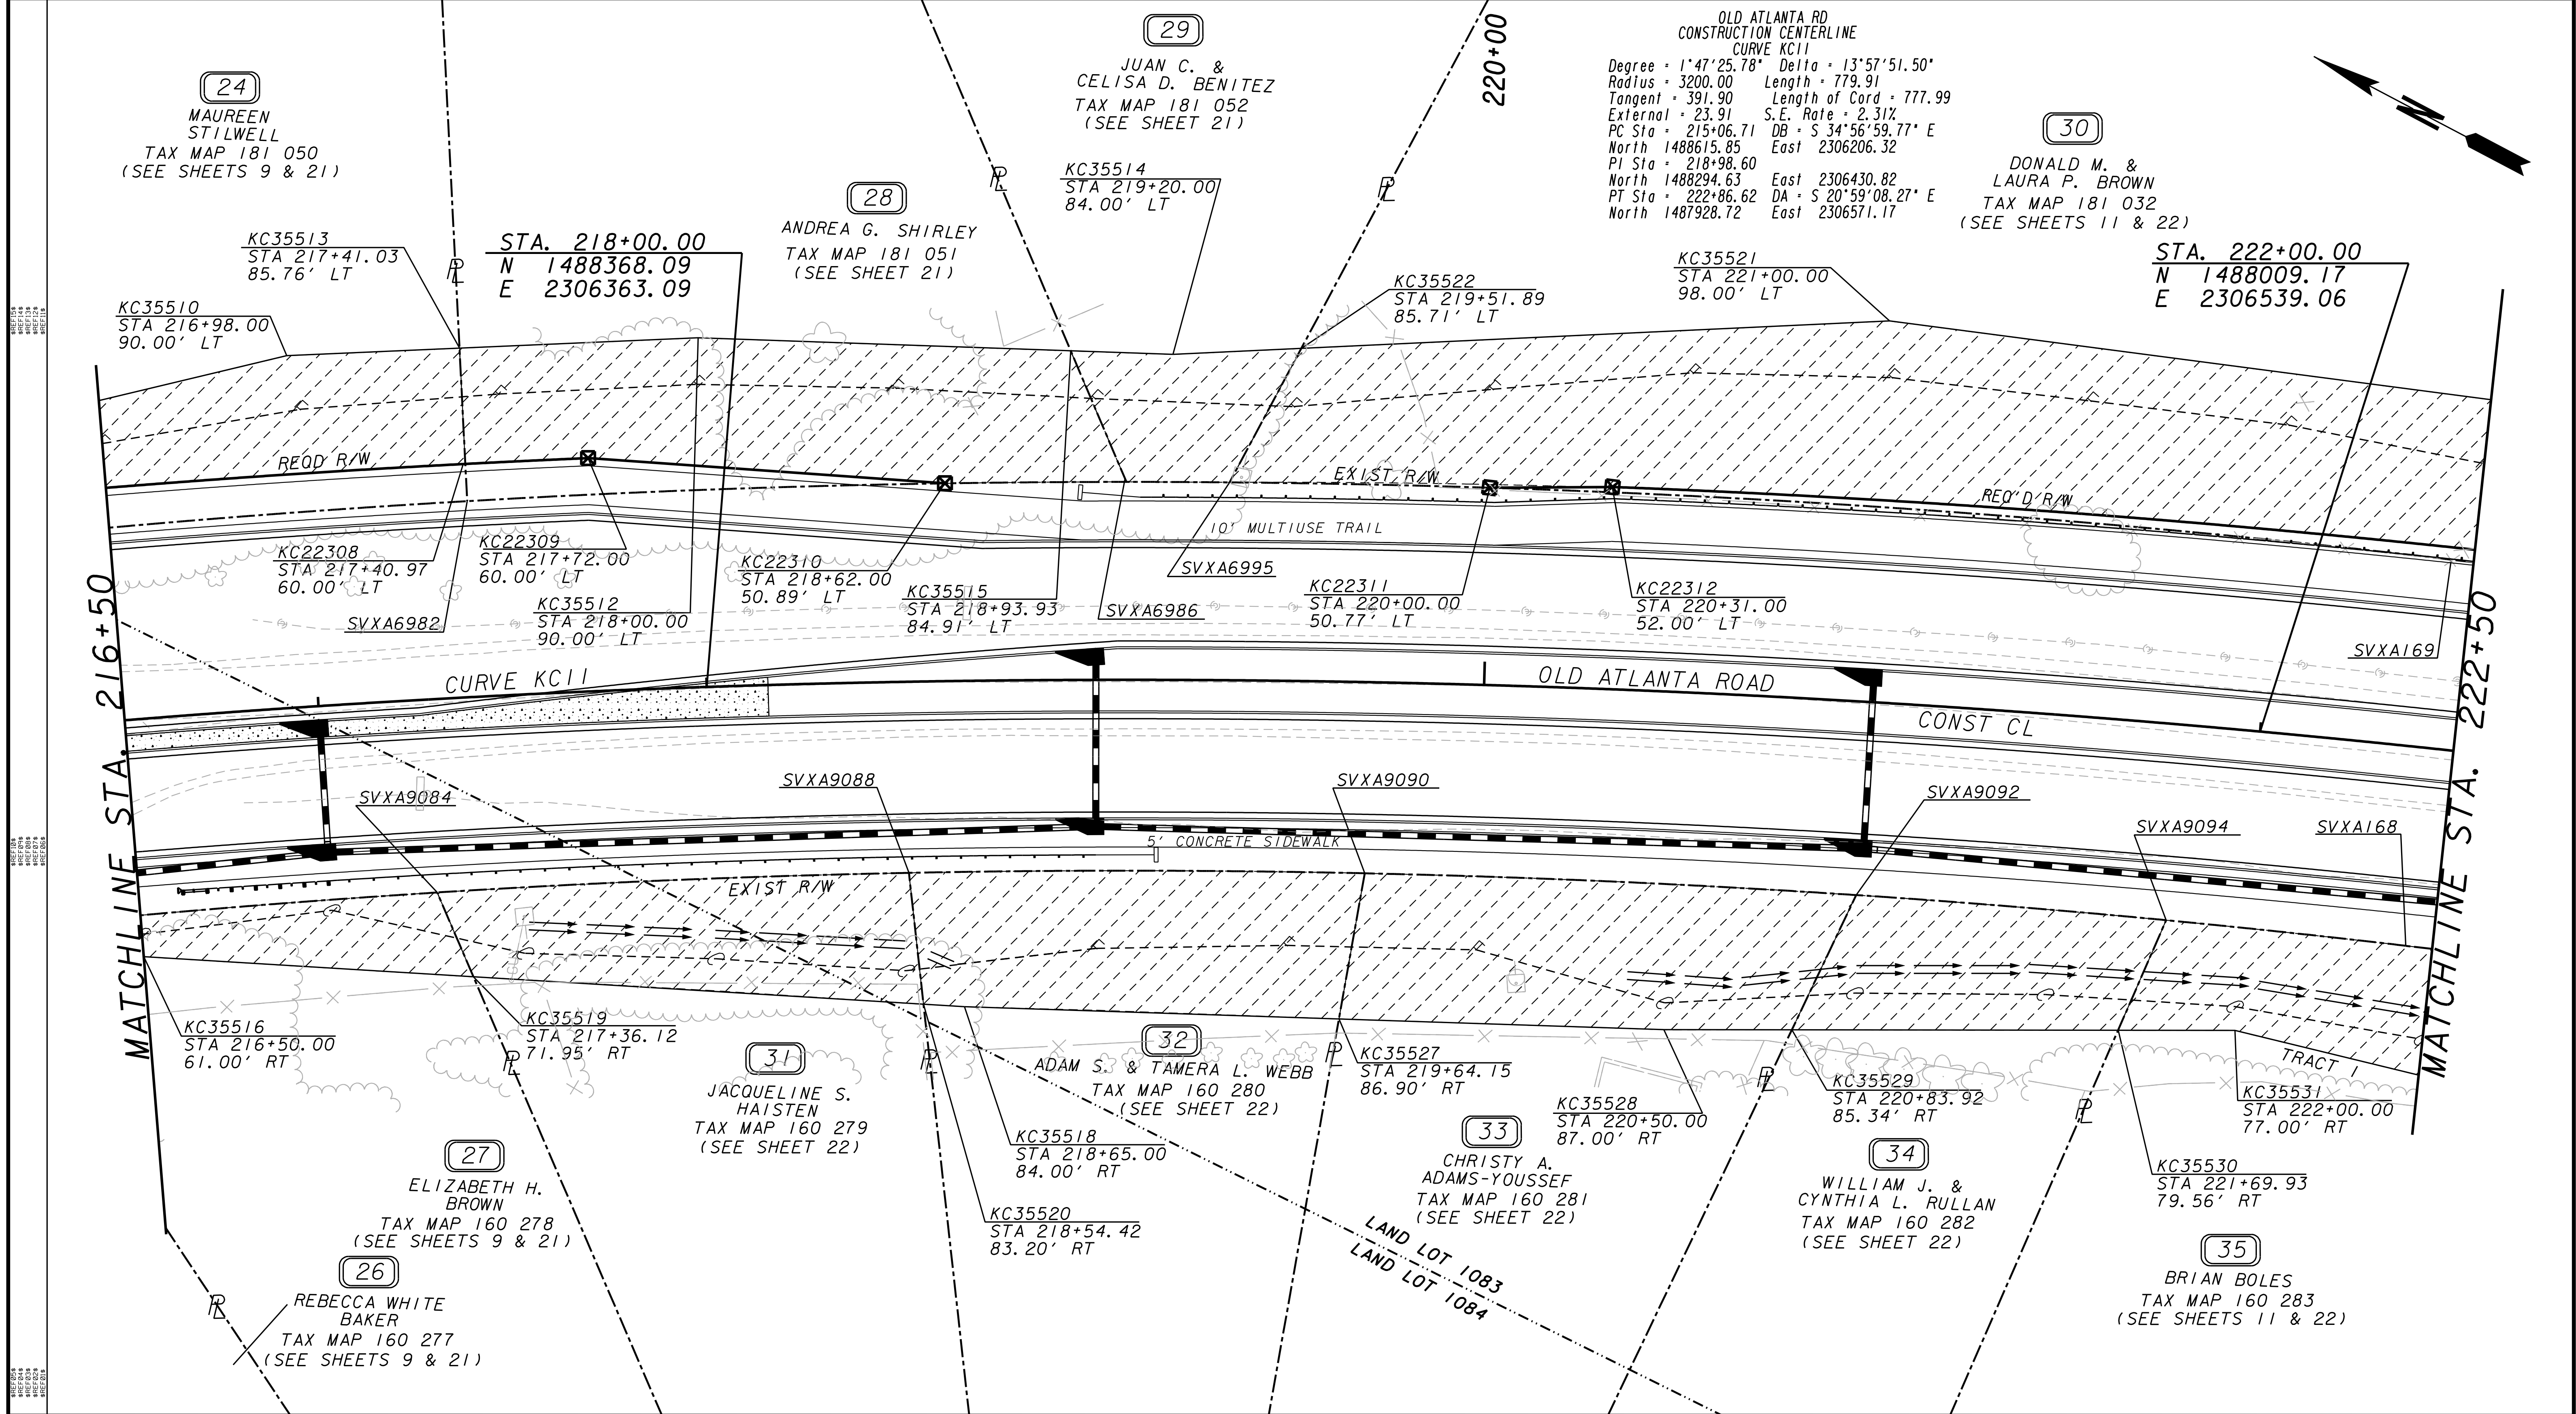

PROPERTY AND EXISTING R/W LINE

REQUIRED R/W LINE

CONSTRUCTION LIMITS

EASEMENT FOR CONSTR

& MAINTENANCE OF SLOPES

EASEMENT FOR CONSTR OF SLOPES

EASEMENT FOR CONSTR OF DRIVES

---P---

---C---F---

BEGIN LIMIT OF ACCESS.....BLA

END LIMIT OF ACCESS.....ELA

LIMIT OF ACCESS

REQ'D R/W & LIMIT OF ACCESS

SCALE IN FEET

0 20 40 80

GRESHAM
SMITH AND
PARTNERS

DATE

REVISIONS

DATE

REVISIONS

FORSYTH COUNTY
DEPARTMENT OF TRANSPORTATION

RIGHT OF WAY MAP

PROJECT NO.: WID 0208-1

COUNTY: FORSYTH


LAND LOT NO'S: 1071, 1083, 1084, 1140, 1148, 1149 & 1207

LAND DISTRICT: 2nd SECTION: 1st


GMD: 795

DATE 02-27-15

SH 10 OF 25

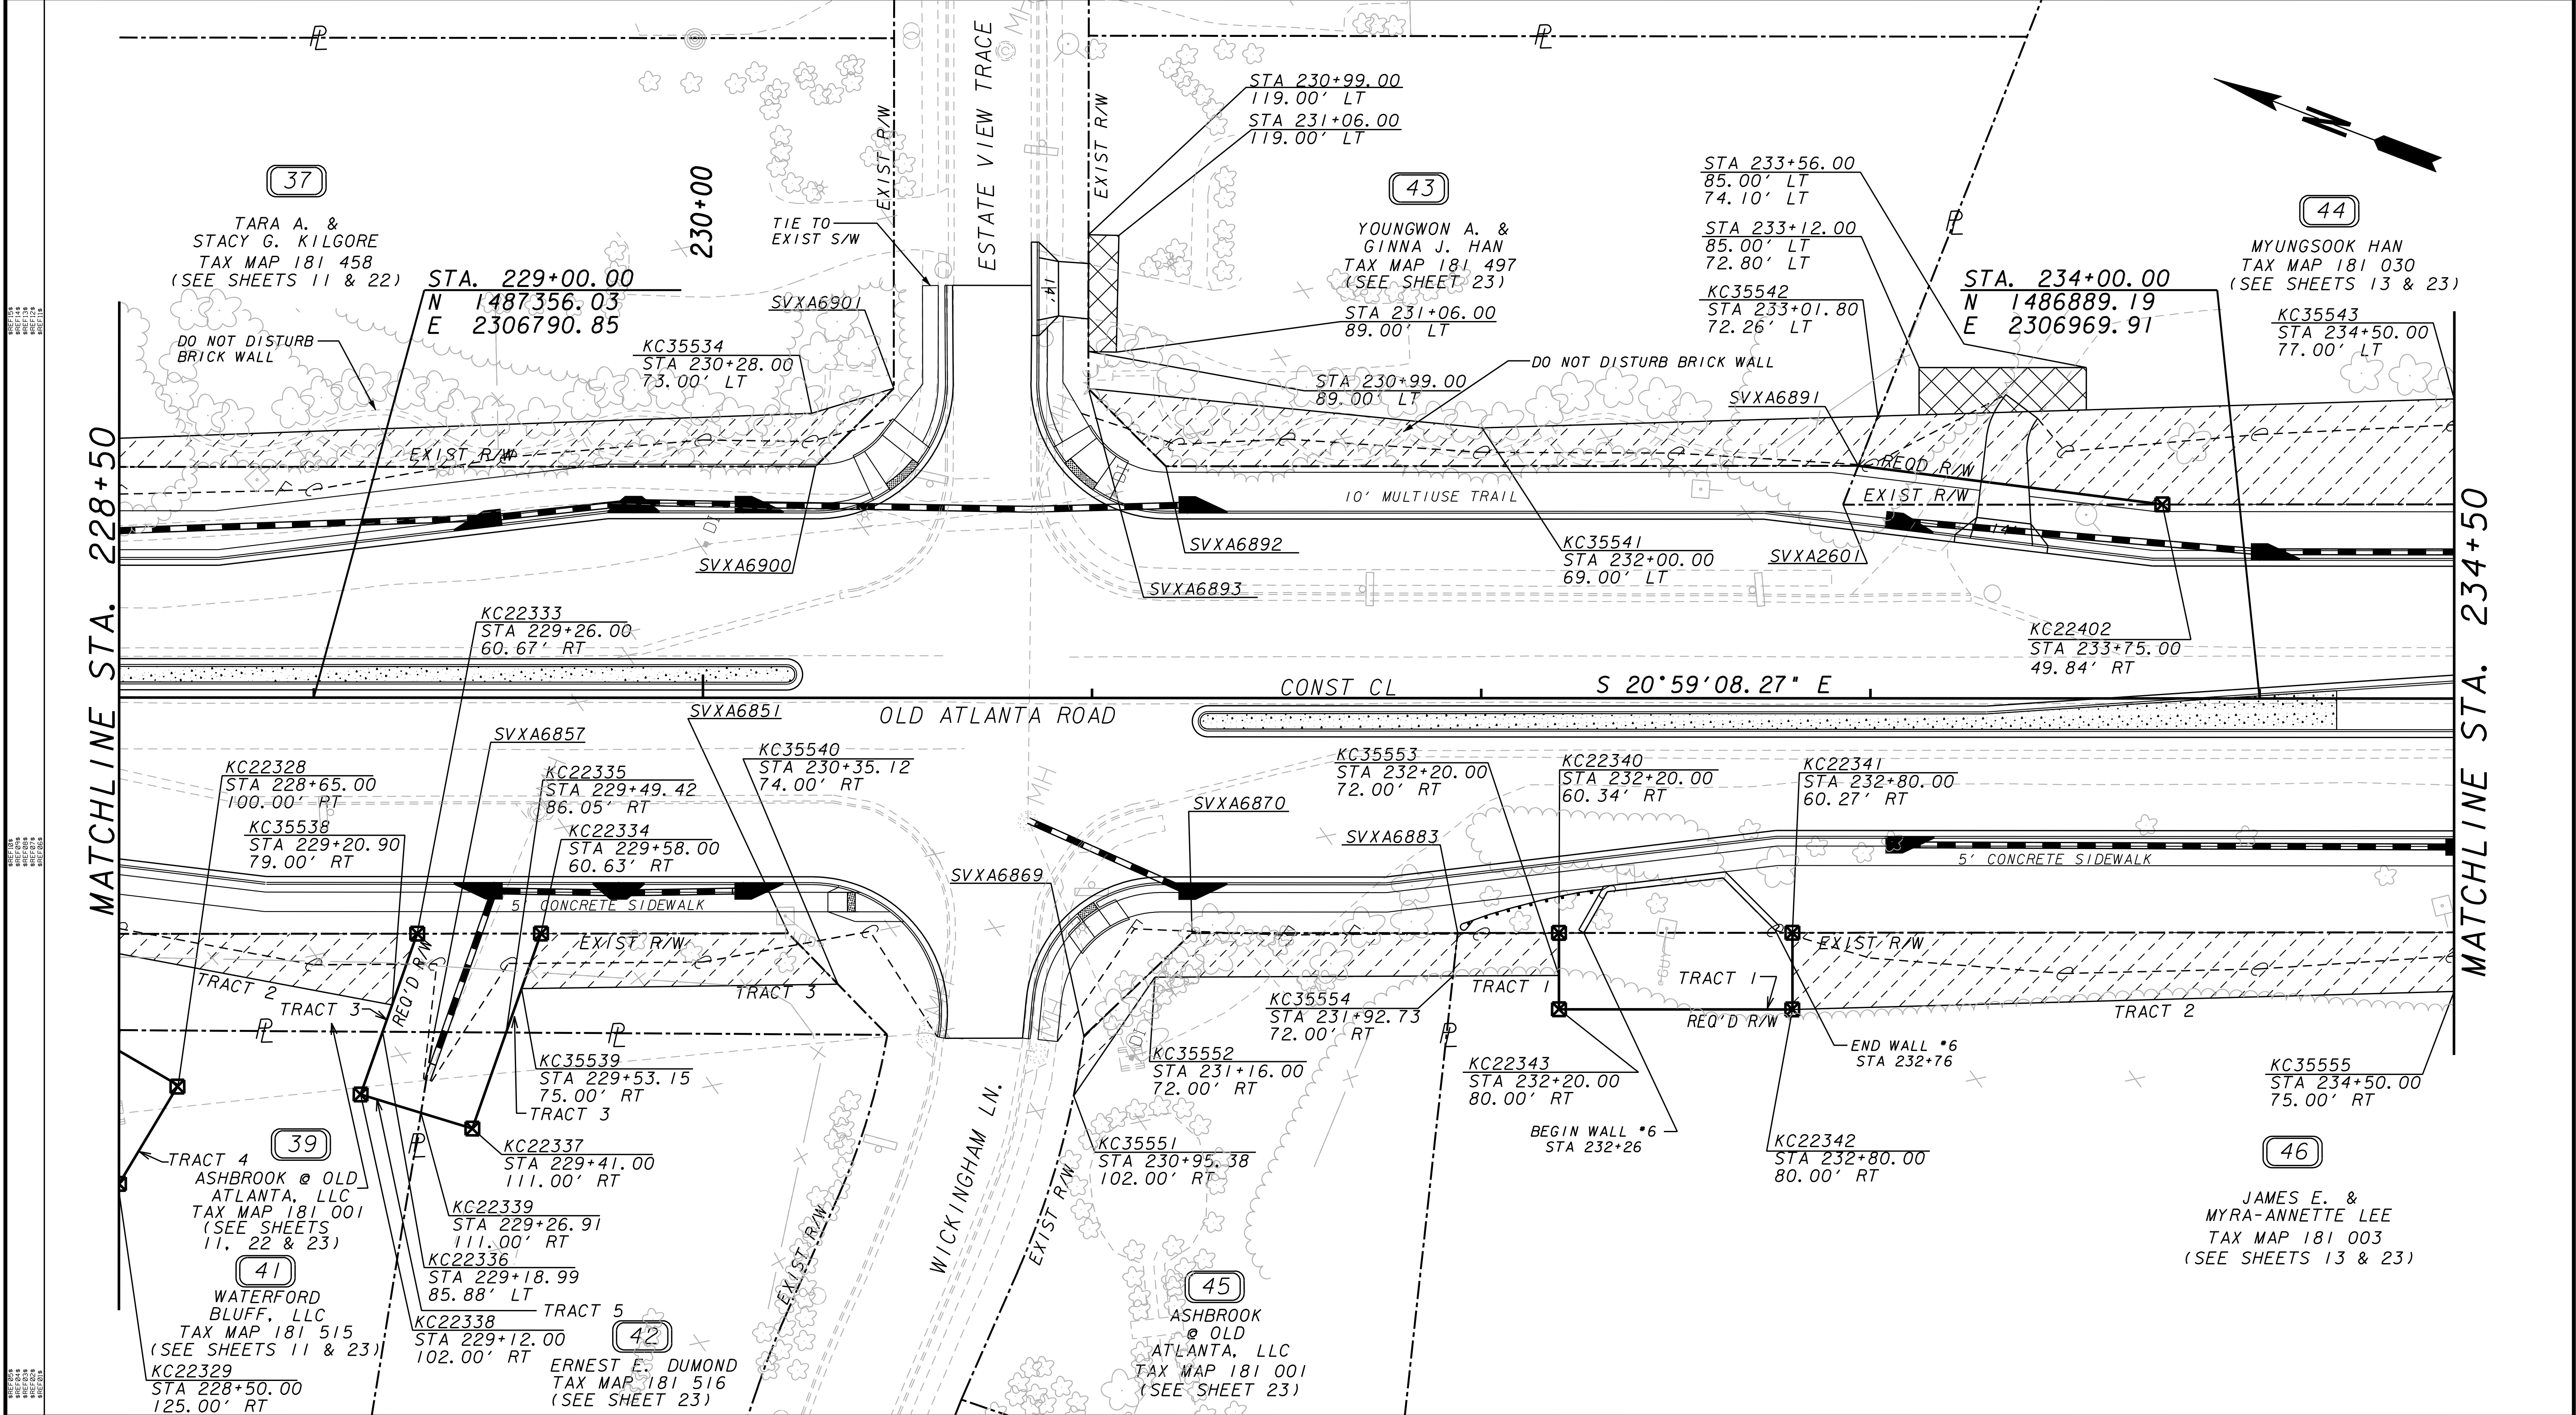

PROPERTY AND EXISTING R/W LINE REQUIRED R/W LINE CONSTRUCTION LIMITS EASEMENT FOR CONSTR & MAINTENANCE OF SLOPES EASEMENT FOR CONSTR OF SLOPES EASEMENT FOR CONSTR OF DRIVES	BEGIN LIMIT OF ACCESS.....BLA END LIMIT OF ACCESS.....ELA LIMIT OF ACCESS REQ'D R/W & LIMIT OF ACCESS	 GRESHAM SMITH AND PARTNERS	DATE	REVISIONS	DATE	REVISIONS
			FORSYTH COUNTY DEPARTMENT OF TRANSPORTATION			
			RIGHT OF WAY MAP			
			PROJECT NO: WID 0208-1 COUNTY: FORSYTH LAND LOT NO'S: 1071, 1083, 1084, 1140, 1148, 1149 & 1207 LAND DISTRICT: 2nd SECTION: 1st GMD: 795 DATE 02-27-15			
			SH 12 OF 25			

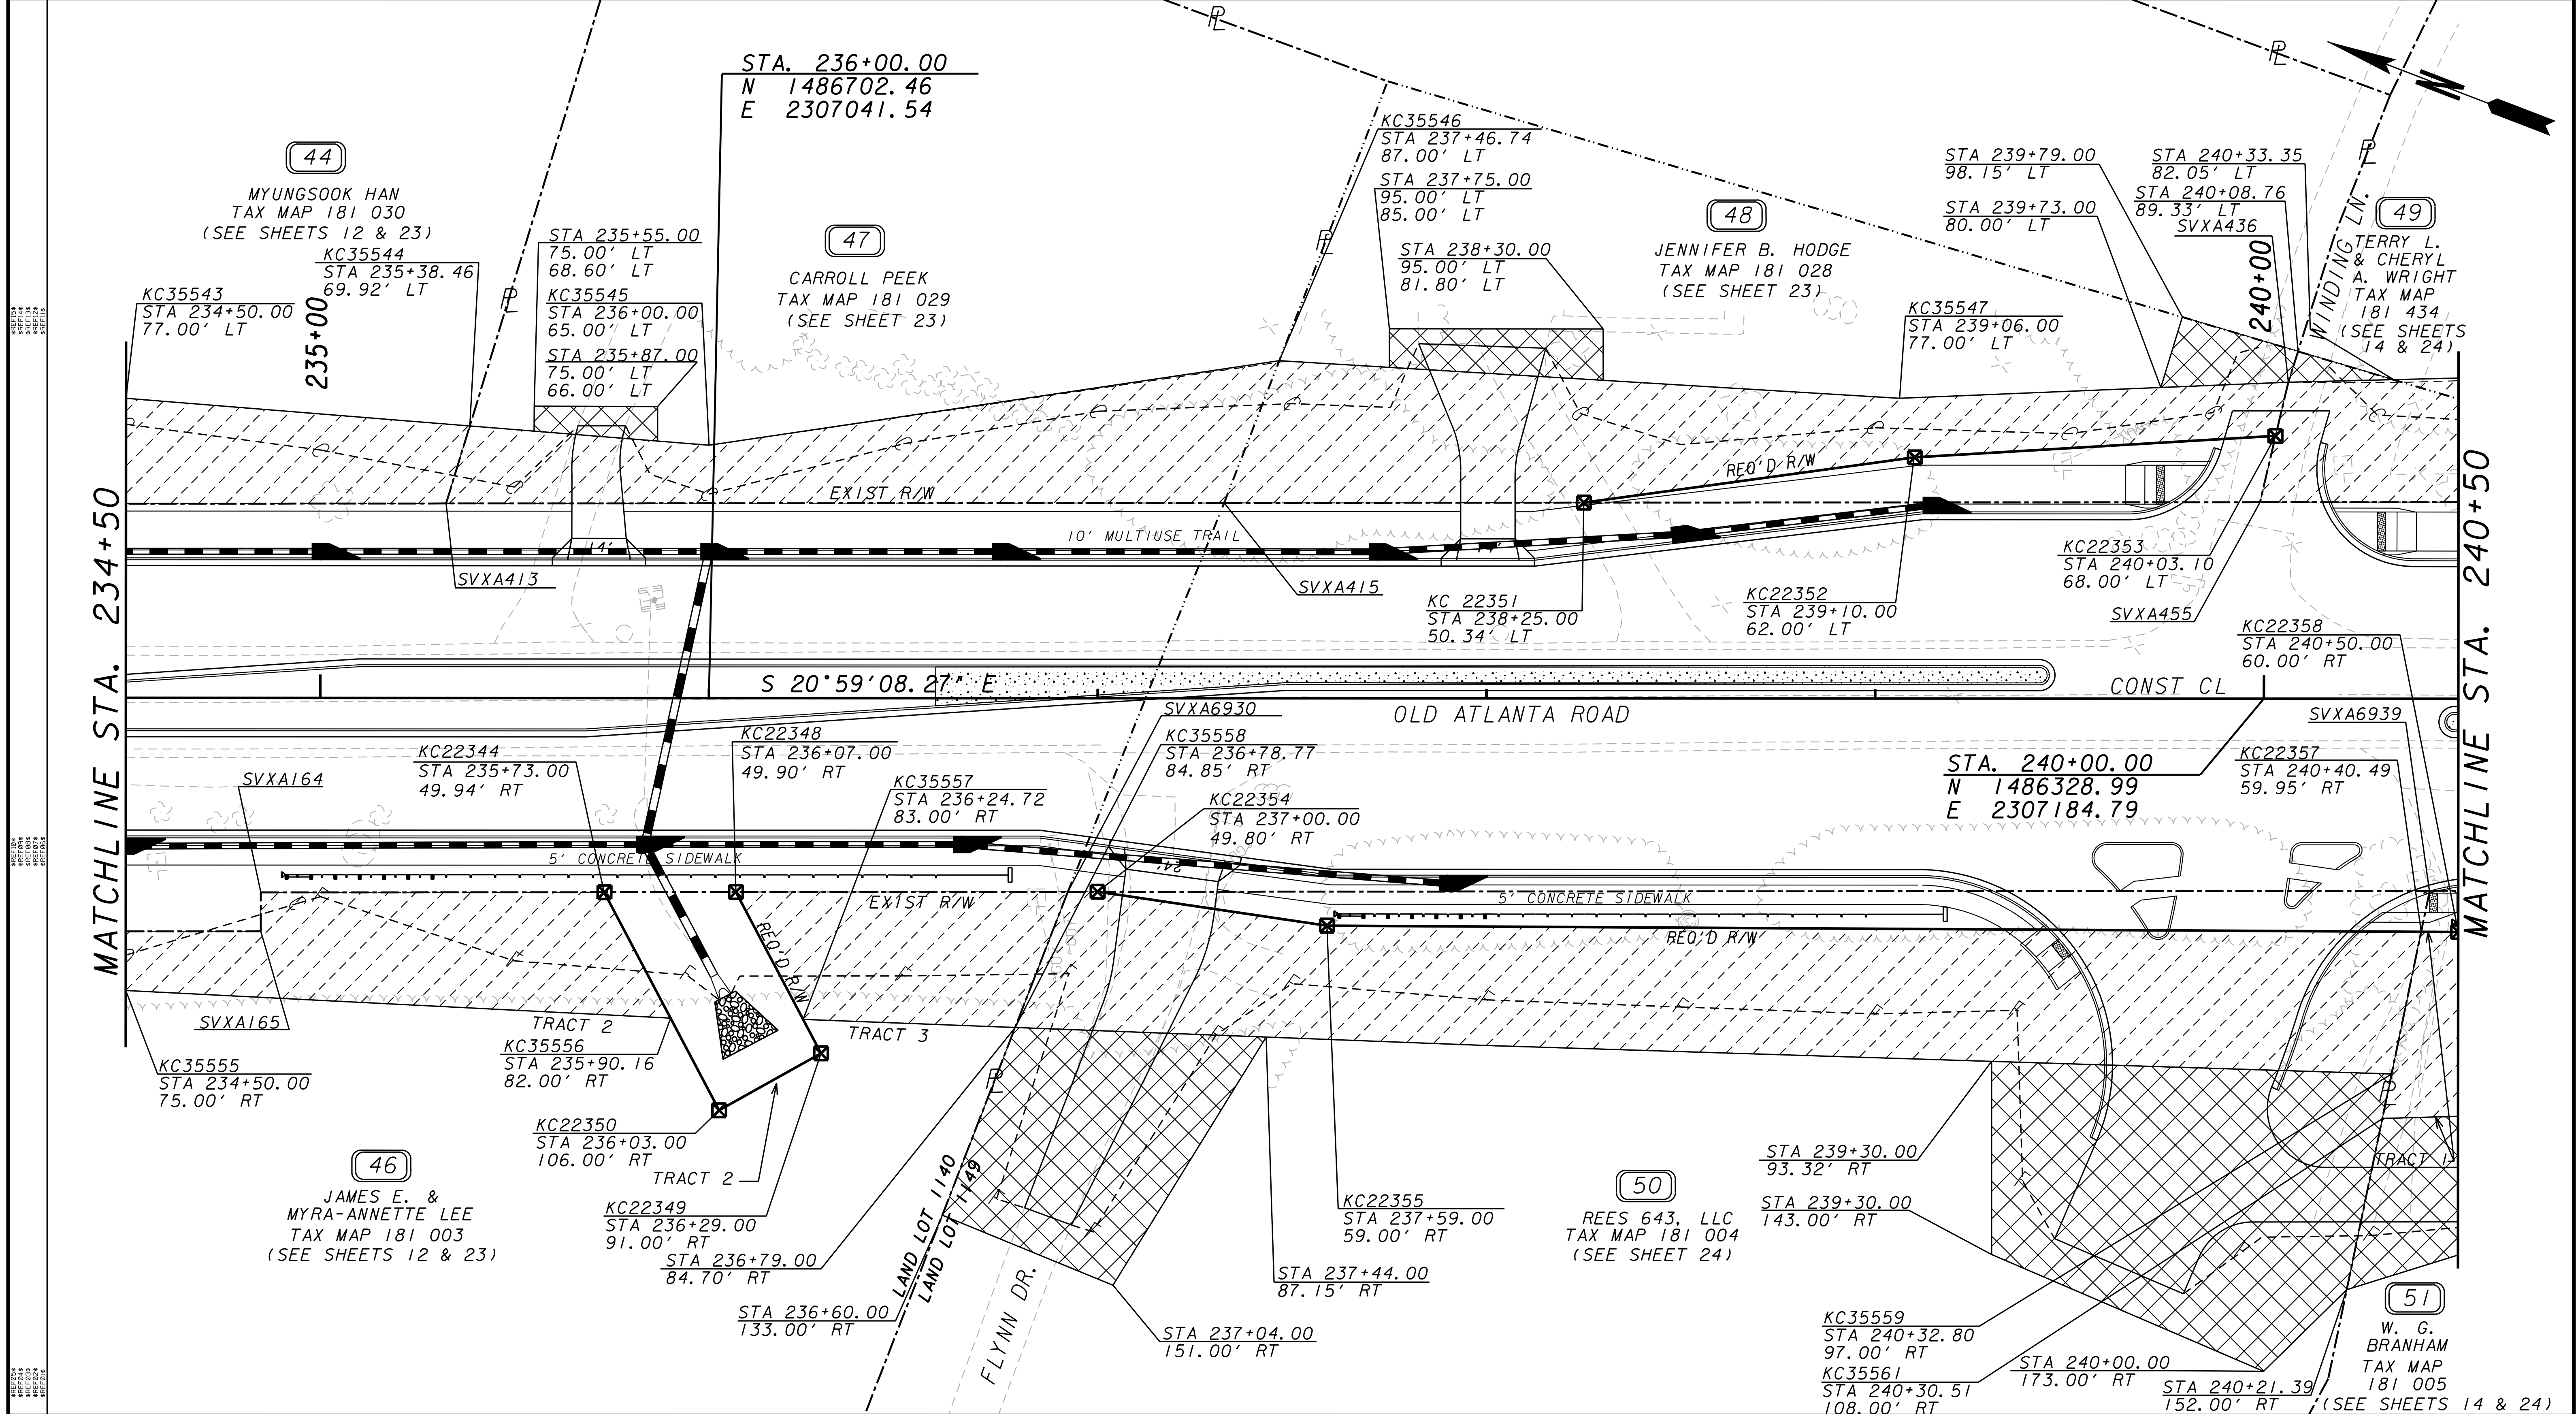

PROPERTY AND EXISTING R/W LINE

REQUIRED R/W LINE

CONSTRUCTION LIMITS

EASEMENT FOR CONSTR

& MAINTENANCE OF SLOPES

EASEMENT FOR CONSTR OF SLOPES

EASEMENT FOR CONSTR OF DRIVES

---P---

---C---F---

BEGIN LIMIT OF ACCESS.....BLA

END LIMIT OF ACCESS.....ELA

LIMIT OF ACCESS

REQ'D R/W & LIMIT OF ACCESS

SCALE IN FEET

0 20 40 80

GRESHAM
SMITH AND
PARTNERS

DATE	REVISIONS	DATE	REVISIONS

FORSYTH COUNTY
DEPARTMENT OF TRANSPORTATION

RIGHT OF WAY MAP

PROJECT NO.: WID 0208-1

COUNTY: FORSYTH


LAND LOT NO'S: 1071, 1083, 1084, 1140, 1148, 1149 & 1207

LAND DISTRICT: 2nd SECTION: 1st


GMD: 795

DATE 02-27-15

SH 13 OF 25

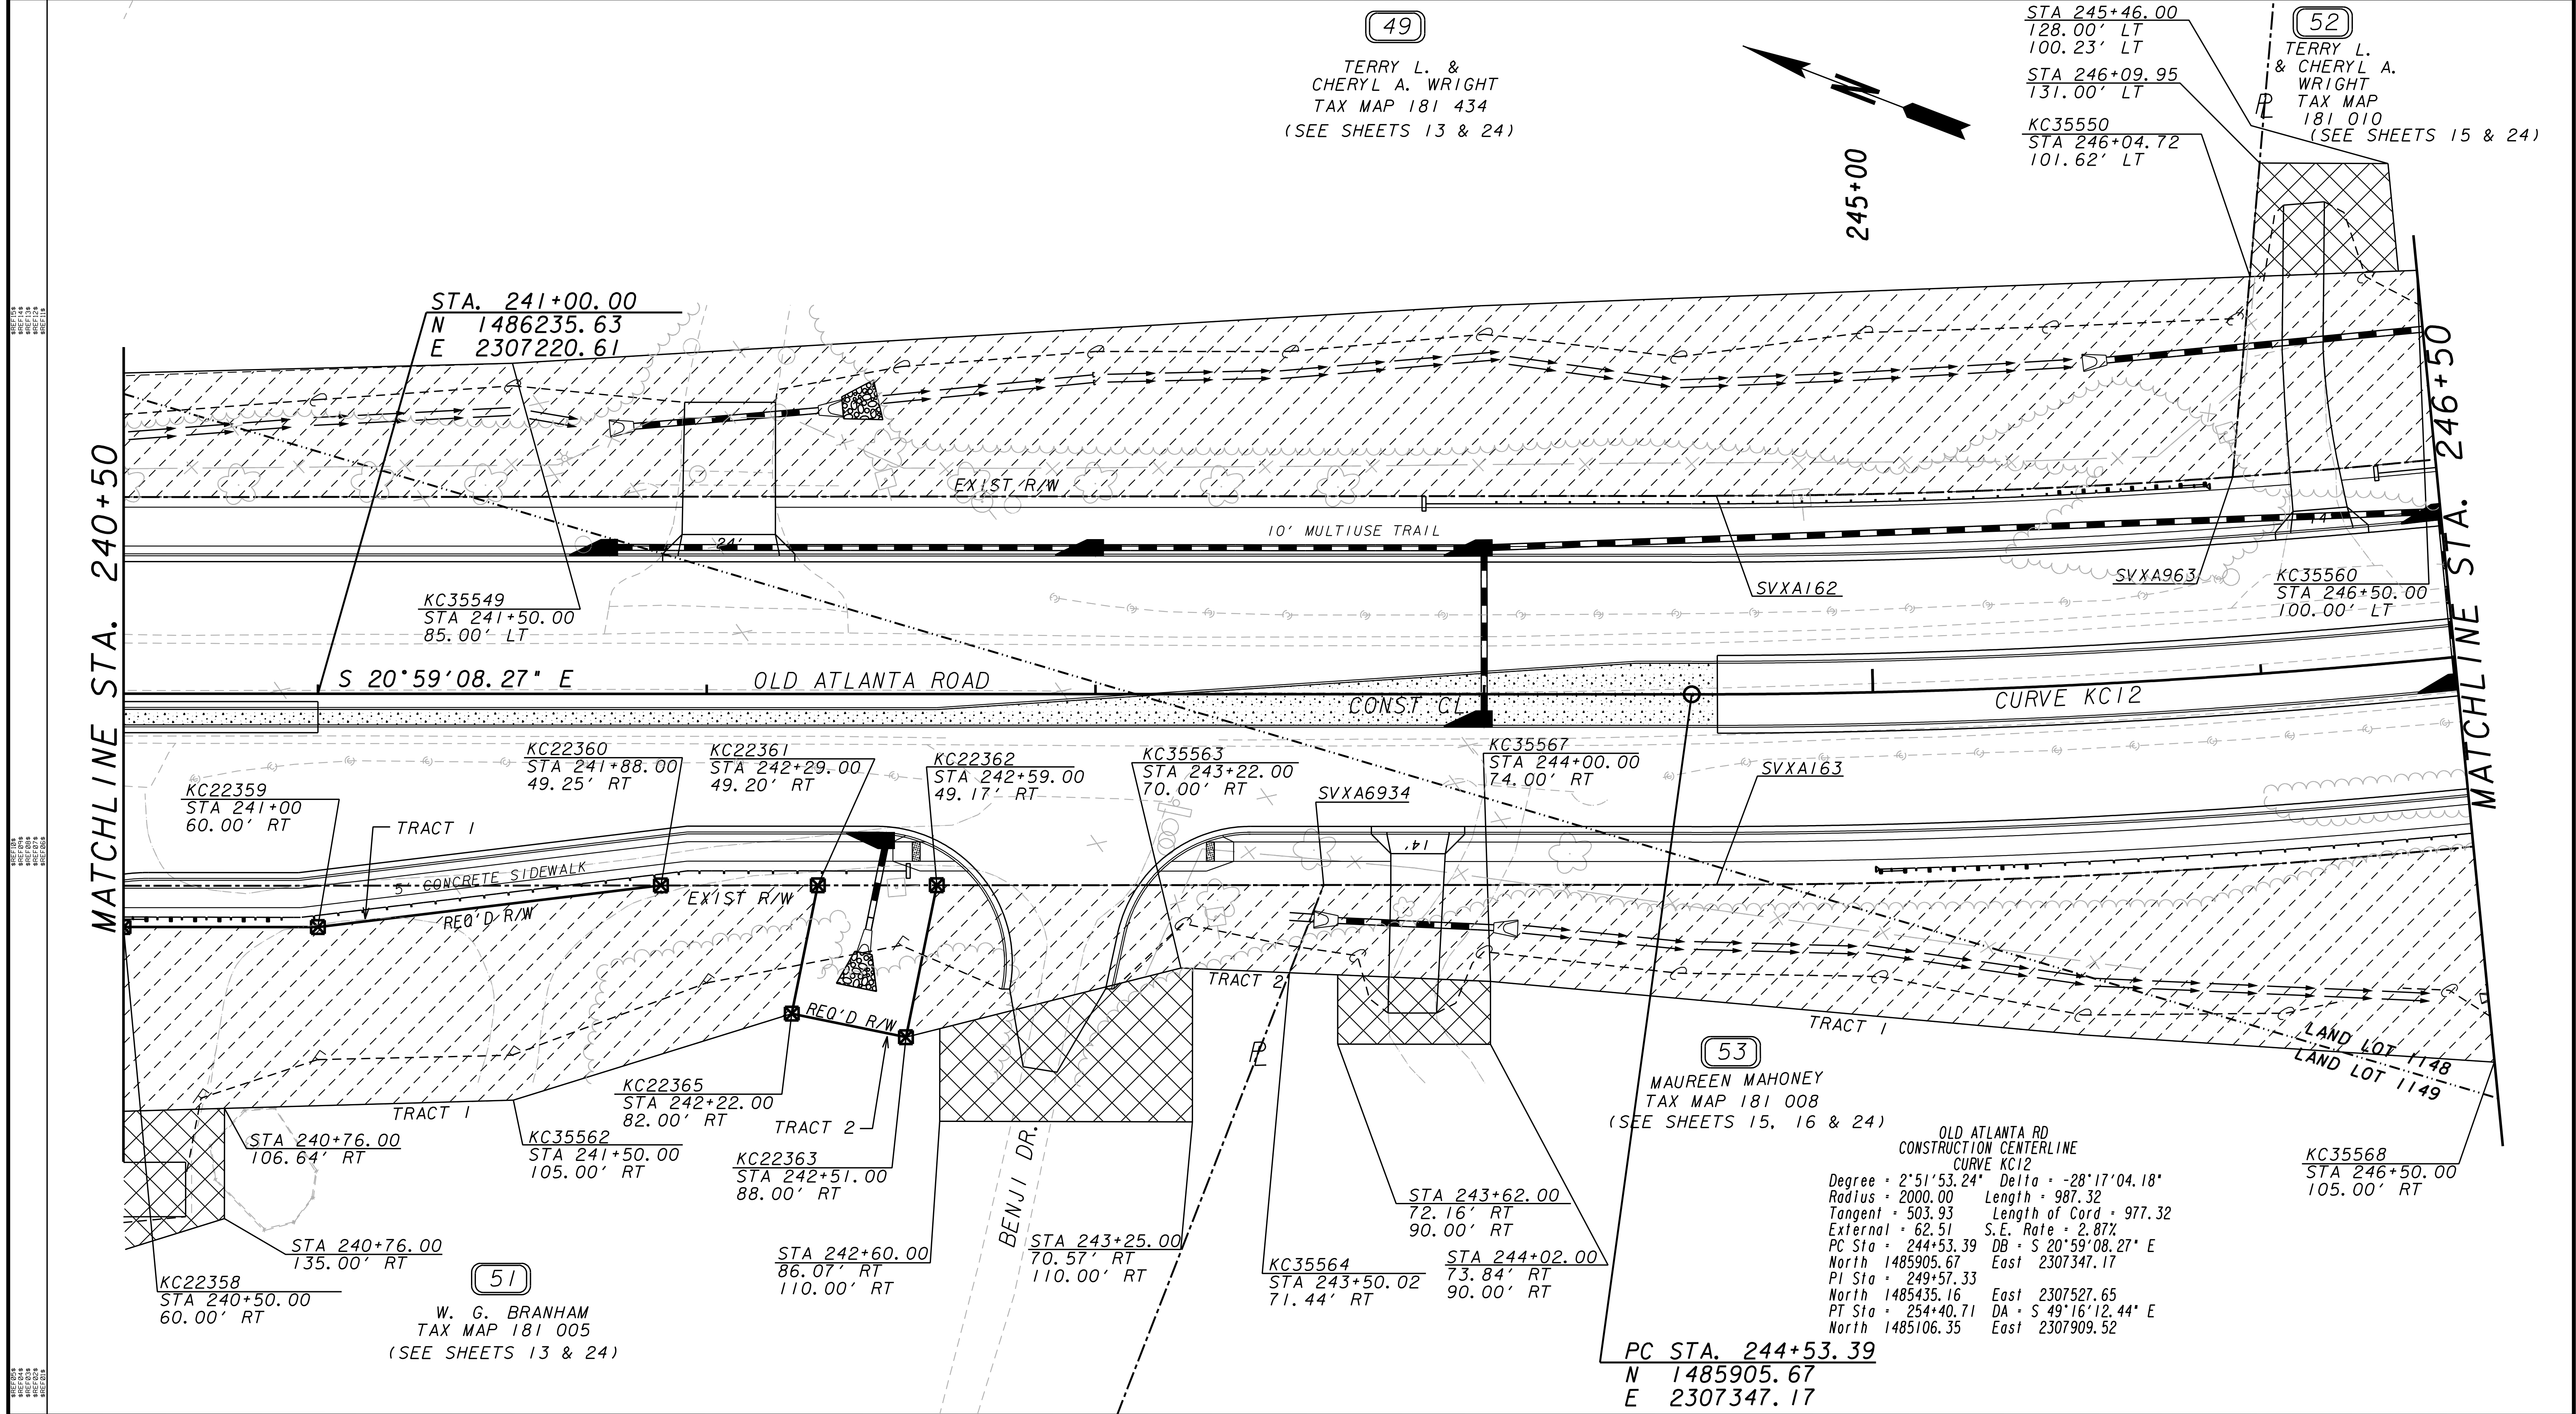

PROPERTY AND EXISTING R/W LINE REQUIRED R/W LINE CONSTRUCTION LIMITS EASEMENT FOR CONSTR & MAINTENANCE OF SLOPES EASEMENT FOR CONSTR OF SLOPES EASEMENT FOR CONSTR OF DRIVES	BEGIN LIMIT OF ACCESS.....BLA END LIMIT OF ACCESS.....ELA LIMIT OF ACCESS REQ'D R/W & LIMIT OF ACCESS	 G R E S H A M S M I T H A N D P A R T N E R S	DATE	REVISIONS	DATE	REVISIONS	FORSYTH COUNTY DEPARTMENT OF TRANSPORTATION RIGHT OF WAY MAP PROJECT NO.: WID 0208-1 COUNTY: FORSYTH LAND LOT NO'S: 1071, 1083, 1084, 1140, 1148, 1149 & 1207 LAND DISTRICT: 2nd SECTION: 1st GMD: 795 DATE 02-27-15 SH 14 OF 25

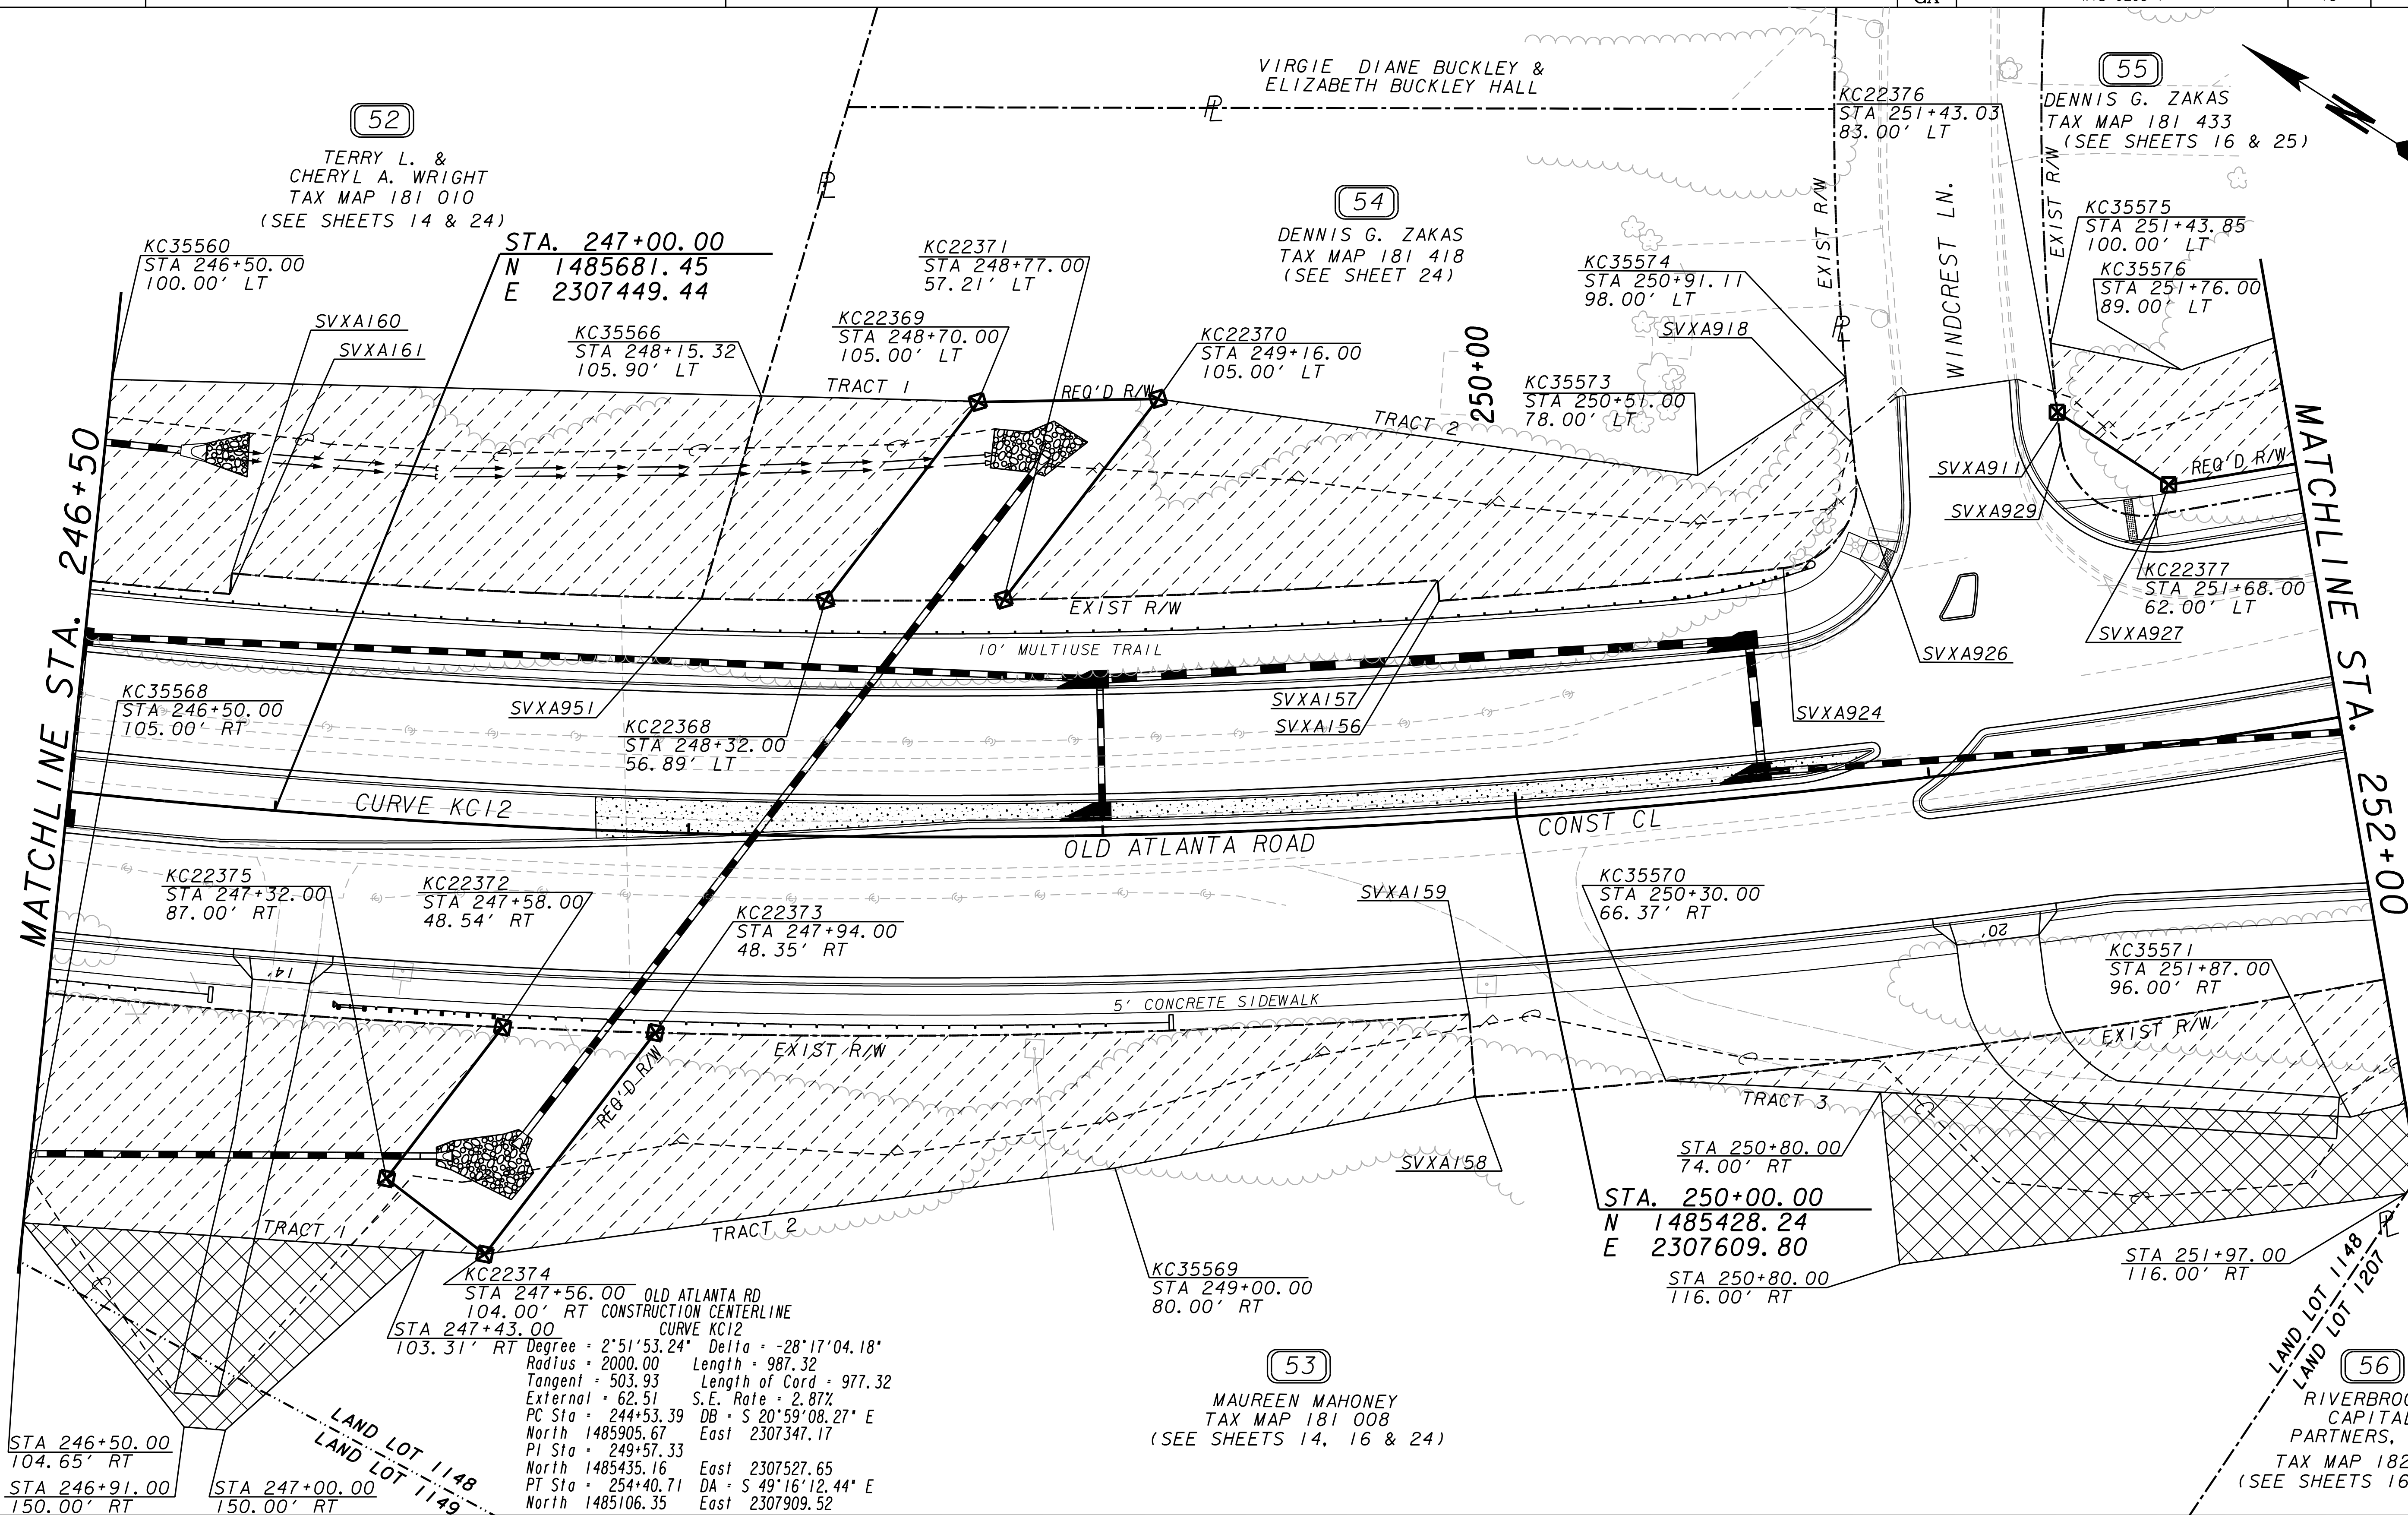

PROPERTY AND EXISTING R/W LINE

REQUIRED R/W LINE

CONSTRUCTION LIMITS

EASEMENT FOR CONSTR

& MAINTENANCE OF SLOPES

EASEMENT FOR CONSTR OF SLOPES

EASEMENT FOR CONSTR OF DRIVES

BEGIN LIMIT OF ACCESS.....BLA

END LIMIT OF ACCESS.....ELA

LIMIT OF ACCESS

REQ'D R/W & LIMIT OF ACCESS

GRESHAM
SMITH AND
PARTNERS

DATE

REVISIONS

DATE

REVISIONS

FORSYTH COUNTY
DEPARTMENT OF TRANSPORTATION

RIGHT OF WAY MAP

PROJECT NO.: WID 0208-1

COUNTY: FORSYTH


LAND LOT NO'S: 1071, 1083, 1084, 1140, 1148, 1149 & 1207

LAND DISTRICT: 2nd SECTION: 1st

GMD: 795

DATE 02-27-15

SH 15 OF 25

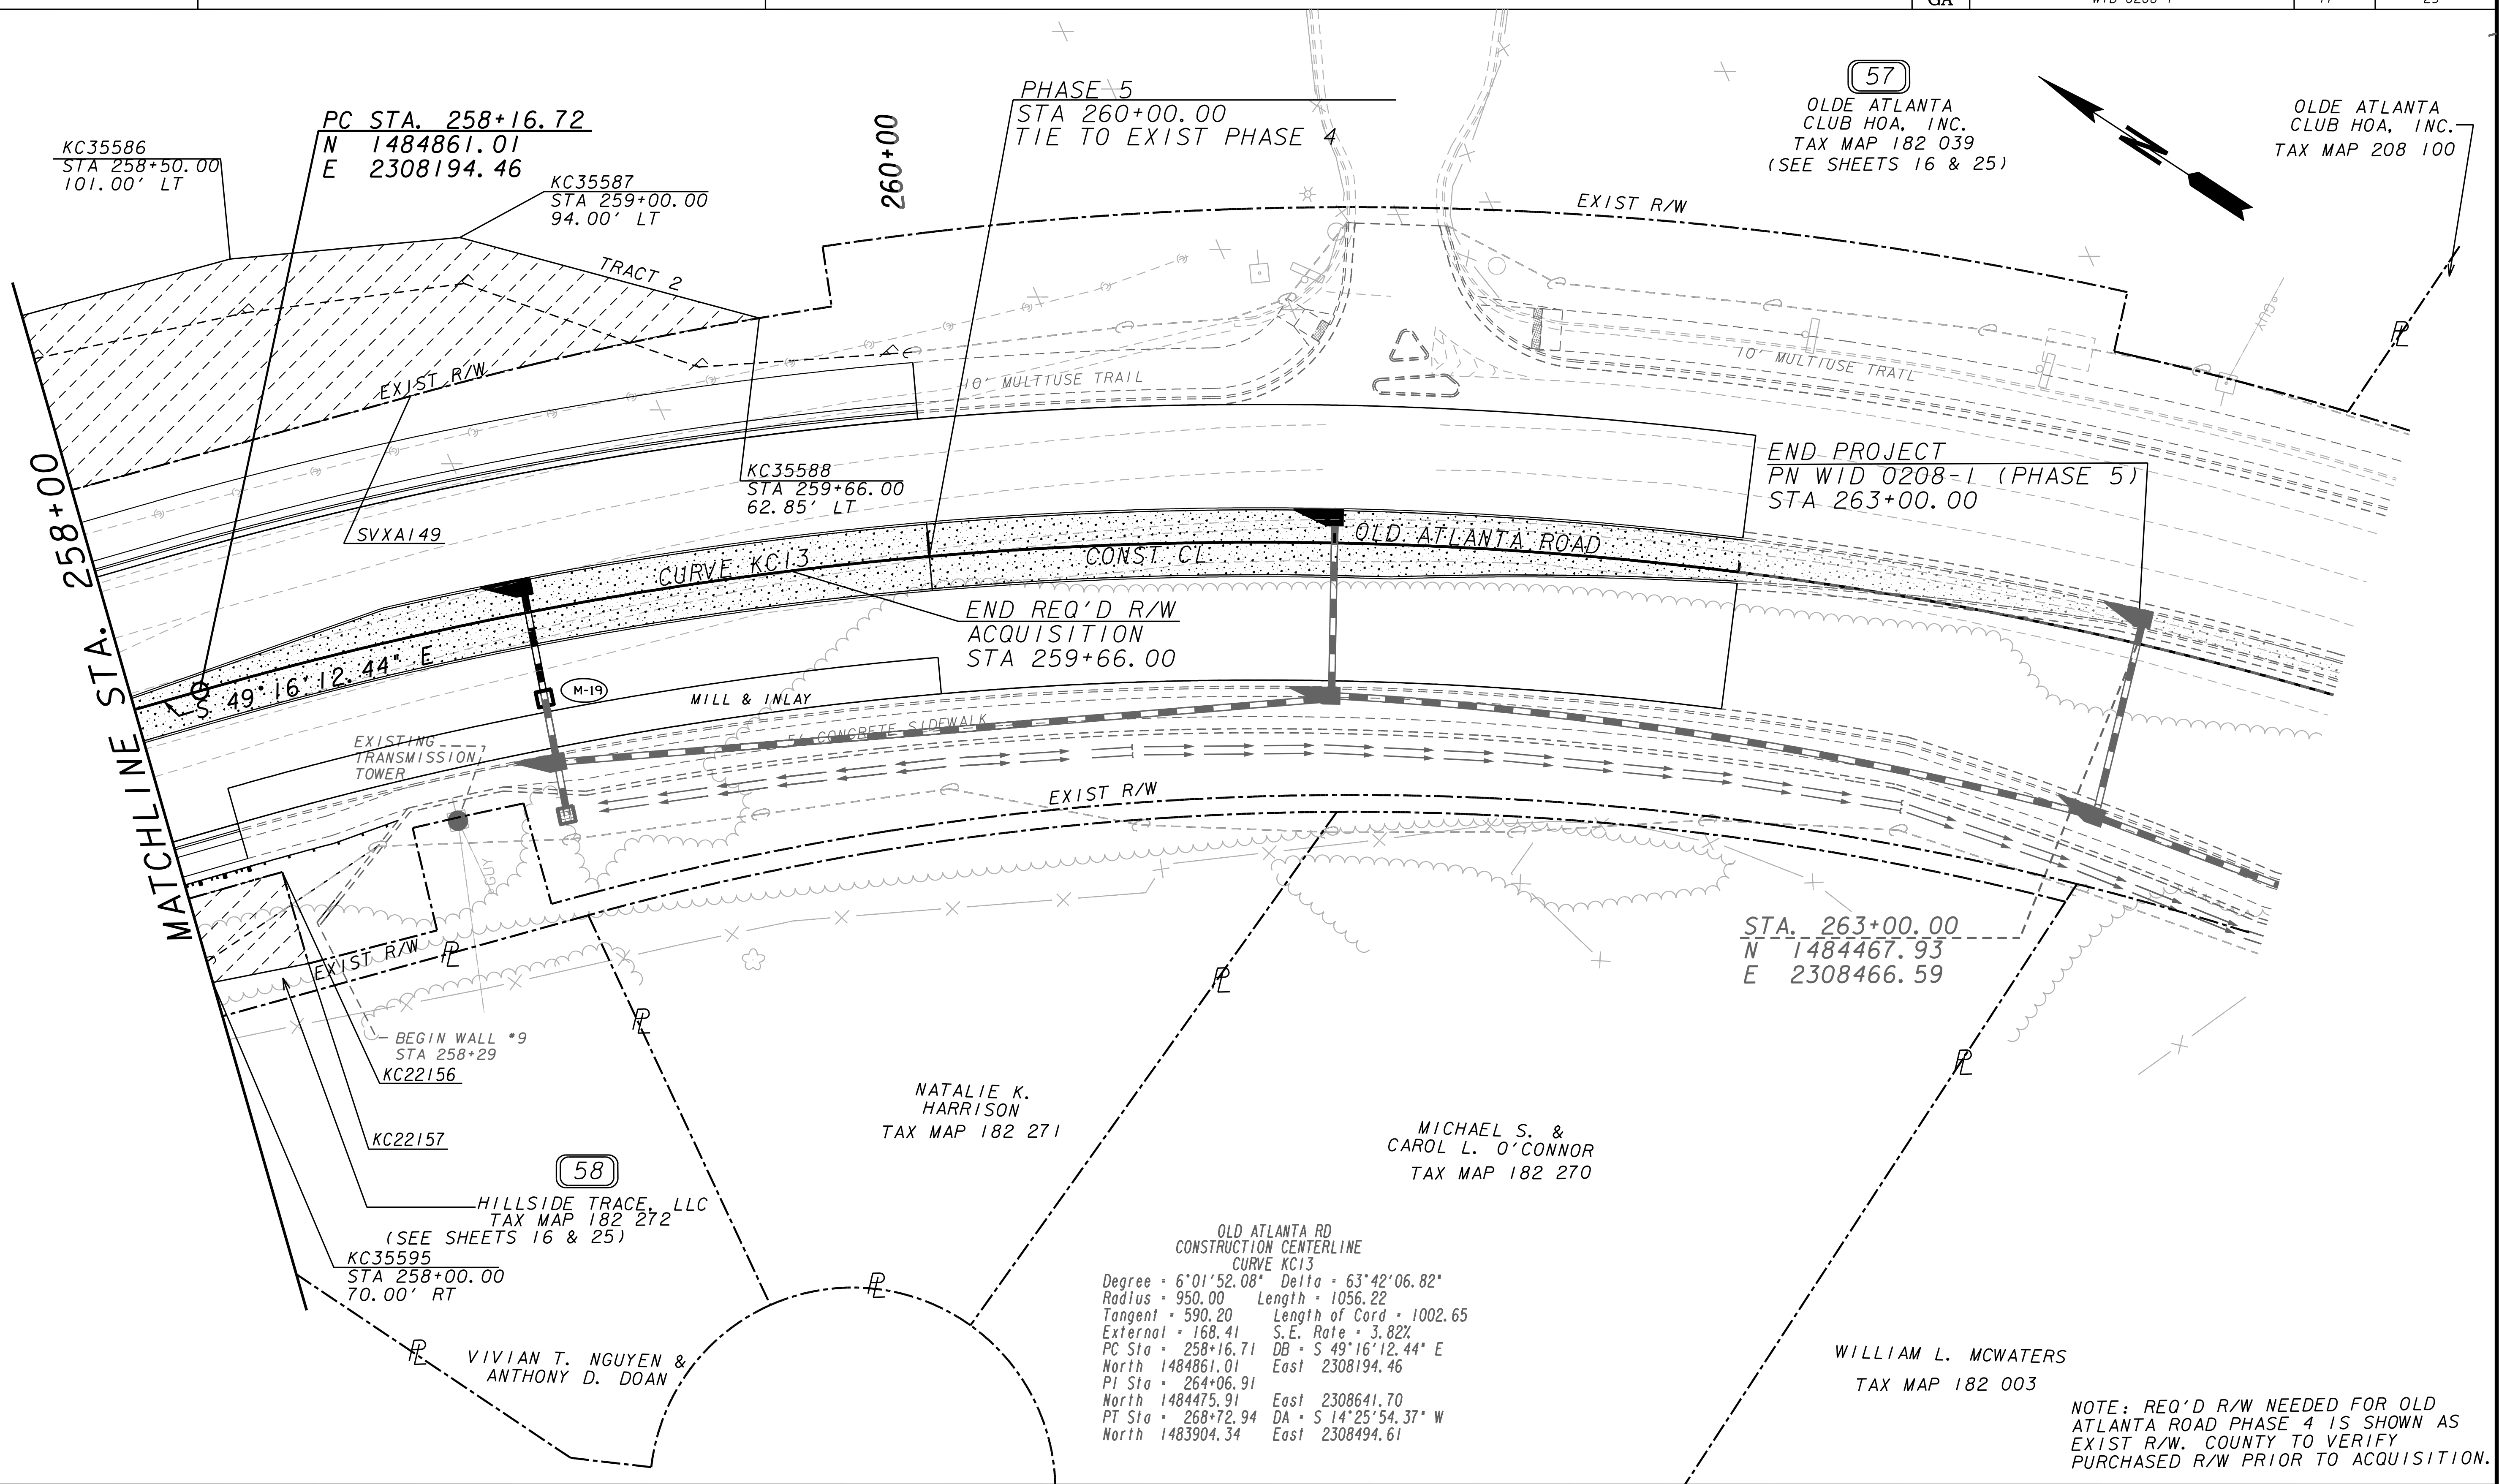

OLD ATLANTA RD
CONSTRUCTION CENTERLINE
CURVE KC13
Degree = 6°01'52.08" Delta = 63°42'06.82"
Radius = 950.00 Length = 1056.22
Tangent = 590.20 Length of Cord = 1002.65
External = 168.41 S.E. Rate = 3.82%
PC Sta = 258+16.71 DB = S 49°16'12.44" E
North 1484861.01 East 2308194.46
PI Sta = 264+06.91
North 1484475.91 East 2308641.70
PT Sta = 268+72.94 DA = S 14°25'54.37" W
North 1483904.34 East 2308494.61

NOTE: REQ'D R/W NEEDED FOR OLD ATLANTA ROAD PHASE 4 IS SHOWN AS EXIST R/W. COUNTY TO VERIFY PURCHASED R/W PRIOR TO ACQUISITION.

PROPERTY AND EXISTING R/W LINE REQUIRED R/W LINE CONSTRUCTION LIMITS EASEMENT FOR CONSTR & MAINTENANCE OF SLOPES EASEMENT FOR CONSTR OF SLOPES EASEMENT FOR CONSTR OF DRIVES	BEGIN LIMIT OF ACCESS.....BLA END LIMIT OF ACCESS.....ELA LIMIT OF ACCESS REQ'D R/W & LIMIT OF ACCESS	 G R E S H A M S M I T H A N D P A R T N E R S	DATE	REVISIONS	DATE	REVISIONS	FORSYTH COUNTY DEPARTMENT OF TRANSPORTATION	
							RIGHT OF WAY MAP	
							PROJECT NO: WID 0208-1	
							COUNTY: FORSYTH	
							LAND LOT NO'S: 1071, 1083, 1084, 1140, 1148, 1149 & 1207	
							LAND DISTRICT: 2nd SECTION: 1st	
							GMD: 795	
							DATE 02-27-15	
							SH 17 OF 25	

DATE***
\$USER\$

\$PRF\$
\$PENTABLE\$\$

\$DCN\$
GRWPLN

STATE
GA

PROJECT NUMBER
WID 0208-1

SHEET NO.
21

TOTAL SHEETS
25

PARCEL 21 REQ'D R/W KC5105

PNT	OFFSET/ DIST	STATION/ BEARING	ALIGNMENT
KC22303	94.00 L	213+65.03	OLD ATLANTA ROAD
	48.77	S 9°14'38.4" W	
KC22304	60.00 L	214+00.00	OLD ATLANTA ROAD
	36.76	S 34°56'59.8" E	
KC22305	60.00 L	214+36.76	OLD ATLANTA ROAD
	13.02	S 30°41'45.4" W	
SVXA6988	48.14 L	214+42.13	OLD ATLANTA ROAD
	47.11	N 35°01'59.6" W	
SVXA6966	48.07 L	213+95.02	OLD ATLANTA ROAD
ARC LENGTH	= 47.268		
CHORD BEAR	= N 10°06'15.0" E		
LNTH CHORD	= 42.528		
RADIUS	= 30.000		
DEGREE	= 190° 59' 9"		
SVXA6975	78.17 L	213+64.98	OLD ATLANTA ROAD
	15.83	N 55°14'29.7" E	
KC22303	94.00 L	213+65.03	OLD ATLANTA ROAD
REQD R/W	= 1289.90 SF		
REQD R/W	= 0.030 ACRES		
REMAINDER	= +/- 0.14 ACRES		

PARCEL 21 REQ'D TEMP. EASM'T. KC6140

PNT	OFFSET	STATION	ALIGNMENT
KC22303	94.00 L	213+65.03	OLD ATLANTA ROAD
KC35497	78.00 L	214+02.00	OLD ATLANTA ROAD
KC35509	77.41 L	214+28.88	OLD ATLANTA ROAD
KC22305	60.00 L	214+36.76	OLD ATLANTA ROAD
KC22304	60.00 L	214+00.00	OLD ATLANTA ROAD
KC22303	94.00 L	213+65.03	OLD ATLANTA ROAD
REQD EASMT AREA	= 911.29 SF		

PARCEL 22 REQ'D R/W KC5106

PNT	OFFSET/ DIST	STATION/ BEARING	ALIGNMENT
KC22305	60.00 L	214+36.76	OLD ATLANTA ROAD
	34.29	S 34°56'59.8" E	
KC22306	60.00 L	214+71.06	OLD ATLANTA ROAD
	13.99	S 87°17'41.4" W	
SVXA6979	48.17 L	214+63.59	OLD ATLANTA ROAD
	21.46	N 35°01'59.5" W	
SVXA6988	48.14 L	214+42.13	OLD ATLANTA ROAD
	13.02	N 30°41'45.4" E	
KC22305	60.00 L	214+36.76	OLD ATLANTA ROAD
REQD R/W	= 330.26 SF		
REQD R/W	= 0.008 ACRES		
REMAINDER	= +/- 0.53 ACRES		

PARCEL 22 REQ'D TEMP. EASM'T. KC6141

PNT	OFFSET	STATION	ALIGNMENT
KC35509	77.41 L	214+28.88	OLD ATLANTA ROAD
KC35498	76.26 L	214+81.31	OLD ATLANTA ROAD
KC22306	60.00 L	214+71.06	OLD ATLANTA ROAD
KC22305	60.00 L	214+36.76	OLD ATLANTA ROAD
KC35509	77.41 L	214+28.88	OLD ATLANTA ROAD
REQD EASMT AREA	= 730.70 SF		

PARCEL 23 REQ'D R/W KC5107

PNT	OFFSET/ DIST	STATION/ BEARING	ALIGNMENT
KC22306	60.00 L	214+71.06	OLD ATLANTA ROAD
	35.65	S 34°56'59.8" E	
KC22400	60.00 L	215+06.71	OLD ATLANTA ROAD
ARC LENGTH	= 138.718		
CHORD BEAR	= S 33°43'54.6" E		
LNTH CHORD	= 138.708		
RADIUS	= 3257.186		
DEGREE	= 1° 45' 32"		
KC22307	60.00 L	216+42.88	OLD ATLANTA ROAD
	10.36	S 58°18'18.5" W	
SVXA6984	49.64 L	216+42.73	OLD ATLANTA ROAD
ARC LENGTH	= 100.303		
CHORD BEAR	= N 34°02'50.3" W		
LNTH CHORD	= 100.298		
RADIUS	= 2914.553		
DEGREE	= 1° 57' 57"		
SVXA170	48.51 L	215+43.95	OLD ATLANTA ROAD
	80.92	N 35°01'59.6" W	
SVXA6979	48.17 L	214+63.59	OLD ATLANTA ROAD
	13.99	N 87°17'41.4" E	
KC22306	60.00 L	214+71.06	OLD ATLANTA ROAD
REQD R/W	= 2002.36 SF		
REQD R/W	= 0.046 ACRES		
REMAINDER	= +/- 0.50 ACRES		

PARCEL 23 REQ'D TEMP. EASM'T. KC6142

PNT	OFFSET	STATION	ALIGNMENT
KC35498	76.26 L	214+81.31	OLD ATLANTA ROAD
KC35499	75.00 L	216+00.00	OLD ATLANTA ROAD
KC35511	81.21 L	216+43.17	OLD ATLANTA ROAD
KC22307	60.00 L	216+42.88	OLD ATLANTA ROAD
ARC LENGTH	= 138.718		
CHORD BEAR	= N 33°43'54.6" W		
LNTH CHORD	= 138.708		
RADIUS	= 3257.186		
DEGREE	= 1° 45' 32"		
KC22400	60.00 L	215+06.71	OLD ATLANTA ROAD
KC22306	60.00 L	214+71.06	OLD ATLANTA ROAD
KC35498	76.26 L	214+81.31	OLD ATLANTA ROAD
REQD EASMT AREA	= 2722.34 SF		

PARCEL 24 REQ'D R/W KC5108

PNT	OFFSET/ DIST	STATION/ BEARING	ALIGNMENT
KC22307	60.00 L	216+42.88	OLD ATLANTA ROAD
ARC LENGTH	= 99.937		
CHORD BEAR	= S 31°37'58.1" E		
LNTH CHORD	= 99.934		
RADIUS	= 3257.186		
DEGREE	= 1° 45' 32"		
KC22308	60.00 L	217+40.97	OLD ATLANTA ROAD
	9.58	S 59°22'22.3" W	
SVXA6982	50.42 L	217+40.95	OLD ATLANTA ROAD
ARC LENGTH	= 99.762		
CHORD BEAR	= N 32°04'50.9" W		
LNTH CHORD	= 99.757		
RADIUS	= 2914.553		
DEGREE	= 1° 57' 57"		
SVXA6984	49.64 L	216+42.73	OLD ATLANTA ROAD
	10.36	N 58°18'18.5" E	
KC22307	60.00 L	216+42.88	OLD ATLANTA ROAD
REQD R/W	= 992.84 SF		
REQD R/W	= 0.023 ACRES		
REMAINDER	= +/- 0.53 ACRES		

PARCEL 24 REQ'D TEMP. EASM'T. KC6143

PNT	OFFSET	STATION	ALIGNMENT
KC35511	81.21 L	216+43.17	OLD ATLANTA ROAD
KC35510	90.00 L	216+98.00	OLD ATLANTA ROAD
KC35513	85.76 L	217+41.03	OLD ATLANTA ROAD
KC22308	60.00 L	217+40.97	OLD ATLANTA ROAD
ARC LENGTH	= 99.937		
CHORD BEAR	= N 31°37'58.1" W		
LNTH CHORD	= 99.934		
RADIUS	= 3257.186		
DEGREE	= 1° 45' 32"		
KC22307	60.00 L	216+42.88	OLD ATLANTA ROAD
KC35511	81.21 L	216+43.17	OLD ATLANTA ROAD
REQD EASMT AREA	= 2658.71 SF		

PARCEL 25 REQ'D R/W KC5126

PNT	OFFSET/ DIST	STATION/ BEARING	ALIGNMENT
KC22316	95.00 R	213+65.97	OLD ATLANTA ROAD
ARC LENGTH	= 71.543		
CHORD BEAR	= S 76°01'26.9" E		
LNTH CHORD	= 65.594		
RADIUS	= 50.000		
DEGREE	= 114° 35' 29"		
SVXA14774	51.90 R	214+15.42	OLD ATLANTA ROAD
	48.58	S 35°01'59.5" E	
KC22319	51.83 R	214+64.00	OLD ATLANTA ROAD
	42.21	N 40°37'03.1" W	
KC22318	56.00 R	214+22.00	OLD ATLANTA ROAD
	18.00	N 34°56'59.8" W	
KC22317	56.00 R	214+04.00	OLD ATLANTA ROAD
	54.47	N 80°40'13.6" W	
KC22316	95.00 R	213+65.97	OLD ATLANTA ROAD
REQD R/W	= 542.71 SF		
REQD R/W	= 0.012 ACRES		
REMAINDER	= +/- 0.68 ACRES		

PARCEL 25 REQ'D TEMP. EASM'T. KC6144

PNT	OFFSET	STATION	ALIGNMENT
KC22316	95.00 R	213+65.97	OLD ATLANTA ROAD
KC22317	56.00 R	214+04.00	OLD ATLANTA ROAD
KC22318	56.00 R	214+22.00	OLD ATLANTA ROAD
KC22319	51.83 R	214+64.00	OLD ATLANTA ROAD
SVXA9082	51.80 R	214+84.08	OLD ATLANTA ROAD
KC35507	61.41 R	214+90.82	OLD ATLANTA ROAD
KC35506	91.00 R	213+78.00	OLD ATLANTA ROAD
KC35505	135.00 R	213+76.00	OLD ATLANTA ROAD
KC35504	135.00 R	213+65.83	OLD ATLANTA ROAD
KC22316	95.00 R	213+65.97	OLD ATLANTA ROAD
REQD EASMT AREA	= 2614.46 SF		

PARCEL 26 REQ'D TEMP. EASM'T. KC6145

PNT	OFFSET	STATION	ALIGNMENT
SVXA9082	51.80 R	214+84.08	OLD ATLANTA ROAD
SVXA171	51.49 R	215+45.28	OLD ATLANTA ROAD
ARC LENGTH	= 58.769		
CHORD BEAR	= S 34°26'06.1" E		
LNTH CHORD	= 58.768		
RADIUS	= 2814.553		
DEGREE	= 2° 2' 8"		
SVXA9086	50.76 R	216+05.00	OLD ATLANTA ROAD
KC35517	61.14 R	216+10.68	OLD ATLANTA ROAD
KC35508	59.00 R	215+00.00	OLD ATLANTA ROAD
KC35507	61.41 R	214+90.82	OLD ATLANTA ROAD
SVXA9082	51.80 R	214+84.08	OLD ATLANTA ROAD
REQD EASMT AREA	= 1066.44 SF		

PARCEL 27 REQ'D TEMP. EASM'T. KC6146

PNT	OFFSET	STATION	ALIGNMENT
SVXA9086	50.76 R	216+05.00	OLD ATLANTA ROAD
ARC LENGTH	= 120.880		
CHORD BEAR	= S 32°36'23.3" E		
LNTH CHORD	= 120.871		
RADIUS	= 2814.553		
DEGREE	= 2° 2' 8"		
SVXA9084	49.67 R	217+27.80	OLD ATLANTA ROAD
KC35519	71.95 R	217+36.12	OLD ATLANTA ROAD
KC35516	61.00 R	216+50.00	OLD ATLANTA ROAD
KC35517	61.14 R	216+10.68	OLD ATLANTA ROAD
SVXA9086	50.76 R	216+05.00	OLD ATLANTA ROAD
REQD EASMT AREA	= 1763.16 SF		

PARCEL 28 REQ'D R/W KC5109

PNT	OFFSET/ DIST	STATION/ BEARING	ALIGNMENT
KC22308	60.00 L	217+40.97	OLD ATLANTA ROAD
ARC LENGTH	= 31.609		
CHORD BEAR	= S 30°28'32.9" E		
LNTH CHORD	= 31.608		
RADIUS	= 3257.186		
DEGREE	= 1° 45' 32"		
KC22309	60.00 L	217+72.00	OLD ATLANTA ROAD
	92.01	S 23°42'59.8" E	
KC22310	50.89 L	218+62.00	OLD ATLANTA ROAD
ARC LENGTH	= 122.965		
CHORD BEAR	= N 29°53'29.6" W		
LNTH CHORD	= 122.958		
RADIUS	= 3257.186		
DEGREE	= 1° 45' 32"		
SVXA6982	50.42 L	217+40.95	OLD ATLANTA ROAD
	9.58	N 59°22'22.3" E	
KC22308	60.00 L	217+40.97	OLD ATLANTA ROAD
REQD R/W	= 713.71 SF		
REQD R/W	= 0.016 ACRES		
REMAINDER	= +/- 0.67 ACRES		

PARCEL 28 REQ'D TEMP. EASM'T. KC6147

PNT	OFFSET	STATION	ALIGNMENT
KC35513	85.76 L	217+41.03	OLD ATLANTA ROAD
KC35512	90.00 L	218+00.00	OLD ATLANTA ROAD
KC35515	84.91 L	218+93.93	OLD ATLANTA ROAD
SVXA6986	50.93 L	219+07.97	OLD ATLANTA ROAD
ARC LENGTH	= 46.704		
CHORD BEAR	= N 28°13'25.7" W		
LNTH CHORD	= 46.703		
RADIUS	= 2914.553		
DEGREE	= 1° 57' 57"		
KC22310	50.89 L	218+62.00	OLD ATLANTA ROAD
KC22309	60.00 L	217+72.00	OLD ATLANTA ROAD
KC22308	60.00 L	217+40.97	OLD ATLANTA ROAD
KC35513	85.76 L	217+41.03	OLD ATLANTA ROAD
REQD EASMT AREA	= 5268.45 SF		

PARCEL 29 REQ'D TEMP. EASM'T. KC6148

PNT	OFFSET	STATION	ALIGNMENT
KC35515	84.91 L	218+93.93	OLD ATLANTA ROAD
KC35514	84.00 L	219+20.00	OLD ATLANTA ROAD
KC35522	85.71 L	219+51.89	OLD ATLANTA ROAD
SVXA6995	50.91 L	219+34.11	OLD ATLANTA ROAD
ARC LENGTH	= 26.552		
CHORD BEAR	= N 27°30'13.6" W		
LNTH CHORD	= 26.551		
RADIUS	= 2914.553		
DEGREE	= 1° 57' 57"		
SVXA6986	50.93 L	219+07.97	OLD ATLANTA ROAD
KC35515	84.91 L	218+93.93	OLD ATLANTA ROAD
REQD EASMT AREA	= 1439.99 SF		

PARCEL 21 REQ'D R/W KC5105

PNT	OFFSET/ DIST	STATION/ BEARING	ALIGNMENT
KC22303	94.00 L	213+65.03	OLD ATLANTA ROAD
	48.77	S 9°14'38.4" W	
KC22304	60.00 L	214+00.00	OLD ATLANTA ROAD
	36.76	S 34°56'59.8" E	
KC22305	60.00 L	214+36.76	OLD ATLANTA ROAD
	13.02	S 30°41'45.4" W	
SVXA6988	48.14 L	214+42.13	OLD ATLANTA ROAD
	47.11	N 35°01'59.6" W	
SVXA6966	48.07 L	213+95.02	OLD ATLANTA ROAD
ARC LENGTH	= 47.268		
CHORD BEAR	= N 10°06'15.0" E		
LNTH CHORD	= 42.528		
RADIUS	= 30.000		
DEGREE	= 190° 59' 9"		
SVXA6975	78.17 L	213+64.98	OLD ATLANTA ROAD
	15.83	N 55°14'29.7" E	
KC22303	94.00 L	213+65.03	OLD ATLANTA ROAD
REQD R/W	= 1289.90 SF		
REQD R/W	= 0.030 ACRES		
REMAINDER	= +/- 0.14 ACRES		

PARCEL 21 REQ'D TEMP. EASM'T. KC6140

PNT	OFFSET	STATION	ALIGNMENT
KC22303	94.00 L	213+65.03	OLD ATLANTA ROAD
KC35497	78.00 L	214+02.00	OLD ATLANTA ROAD
KC35509	77.41 L	214+28.88	OLD ATLANTA ROAD
KC22305	60.00 L	214+36.76	OLD ATLANTA ROAD
KC22304	60.00 L	214+00.00	OLD ATLANTA ROAD
KC22303	94.00 L	213+65.03	OLD ATLANTA ROAD
REQD EASMT AREA	= 911.29 SF		

PARCEL 22 REQ'D R/W KC5106

PNT	OFFSET/ DIST	STATION/ BEARING	ALIGNMENT
KC22305	60.00 L	214+36.76	OLD ATLANTA ROAD
	34.29	S 34°56'59.8" E	
KC22306	60.00 L	214+71.06	OLD ATLANTA ROAD
	13.99	S 87°17'41.4" W	
SVXA6979	48.17 L	214+63.59	OLD ATLANTA ROAD
	21.46	N 35°01'59.5" W	
SVXA6988	48.14 L	214+42.13	OLD ATLANTA ROAD
	13.02	N 30°41'45.4" E	
KC22305	60.00 L	214+36.76	OLD ATLANTA ROAD
REQD R/W	= 330.26 SF		
REQD R/W	= 0.008 ACRES		
REMAINDER	= +/- 0.53 ACRES		

PARCEL 22 REQ'D TEMP. EASM'T. KC6141

PNT	OFFSET	STATION	ALIGNMENT
KC35509	77.41 L	214+28.88	OLD ATLANTA ROAD
KC35498	76.26 L	214+81.31	OLD ATLANTA ROAD
KC22306	60.00 L	214+71.06	OLD ATLANTA ROAD
KC22305	60.00 L	214+36.76	OLD ATLANTA ROAD
KC35509	77.41 L	214+28.88	OLD ATLANTA ROAD
REQD EASMT AREA	= 730.70 SF		

PARCEL 23 REQ'D R/W KC5107

PNT	OFFSET/ DIST	STATION/ BEARING	ALIGNMENT
KC22306			

DATE***
\$USER\$

\$PRF\$
\$PENTABLE\$\$

\$DCN\$
GRWPLN

STATE
GA

PROJECT NUMBER
WID 0208-1

SHEET NO.
23

TOTAL SHEETS
25

PARCEL 39 TRACT 3 REQ'D TEMP. EASM'T. KC6158T3

PNT OFFSET STATION ALIGNMENT

KC22334 60.63 R 229+58.00 OLD ATLANTA ROAD
SVXA6851 60.56 R 230+22.00 OLD ATLANTA ROAD
KC35540 74.00 R 230+35.12 OLD ATLANTA ROAD
KC35539 75.00 R 229+53.15 OLD ATLANTA ROAD
KC22334 60.63 R 229+58.00 OLD ATLANTA ROAD
REQD EASMT AREA = 1017.14 SF

REQ'D TEMP EASM'T PARCEL 39 TRACT 1 = 5606.71 SF
REQ'D TEMP EASM'T PARCEL 39 TRACT 2 = 943.92 SF
REQ'D TEMP EASM'T PARCEL 39 TRACT 3 = 1017.14 SF
TOTAL REQ'D TEMP EASM'T PARCEL 39 TRACTS 1 & 2 = 7567.77 SF

PARCEL 40 REQ'D R/W KC5114

PNT OFFSET/DIST STATION/BEARING ALIGNMENT

KC22332 85.11 R 227+80.95 OLD ATLANTA ROAD
 59.53 S 20°39'58.9" E
KC22326 85.44 R 228+40.49 OLD ATLANTA ROAD
 10.60 S 9°43'00.6" W
KC22330 90.86 R 228+49.61 OLD ATLANTA ROAD
 32.04 S 75°26'19.3" W
KC22331 122.70 R 228+46.02 OLD ATLANTA ROAD
 75.14 N 9°01'45.5" E
KC22332 85.11 R 227+80.95 OLD ATLANTA ROAD
REQD R/W = 1262.96 SF
REQD R/W = 0.029 ACRES
REMAINDER = +/- 0.20 ACRES

PARCEL 41 TRACT 4 REQ'D R/W KC5115T1

PNT OFFSET/DIST STATION/BEARING ALIGNMENT

KC22330 90.86 R 228+49.61 OLD ATLANTA ROAD
 17.90 S 9°43'00.6" W
KC22328 100.00 R 228+65.00 OLD ATLANTA ROAD
 29.15 N 80°01'18.7" W
KC22329 125.00 R 228+50.00 OLD ATLANTA ROAD
 4.60 N 9°01'45.5" E
KC22331 122.70 R 228+46.02 OLD ATLANTA ROAD
 32.04 N 75°26'19.3" E
KC22330 90.86 R 228+49.61 OLD ATLANTA ROAD
REQD R/W = 328.46 SF
REQD R/W = 0.008 ACRES

PARCEL 41 TRACT 5 REQ'D R/W KC5115T2

PNT OFFSET/DIST STATION/BEARING ALIGNMENT

KC22336 85.88 R 229+18.99 OLD ATLANTA ROAD
 11.98 S 20°39'58.9" E
SVXA6857 85.95 R 229+30.97 OLD ATLANTA ROAD
 25.38 S 78°13'19.2" W
KC22339 111.00 R 229+26.91 OLD ATLANTA ROAD
 17.41 N 10°08'05.0" E
KC22338 102.00 R 229+12.00 OLD ATLANTA ROAD
 17.57 S 87°33'04.8" E
KC22336 85.88 R 229+18.99 OLD ATLANTA ROAD
REQD R/W = 301.80 SF
REQD R/W = 0.007 ACRES
REQ'D R/W PARCEL 41 TRACT 4 = 0.008 AC
REQ'D R/W PARCEL 41 TRACT 5 = 0.007 AC
TOTAL REQ'D R/W PARCEL 41 TRACTS 1 & 2 = 0.015 AC
REMAINDER = +/- 0.23 ACRES

PARCEL 42 REQ'D R/W KC5116

PNT OFFSET/DIST STATION/BEARING ALIGNMENT

SVXA6857 85.95 R 229+30.97 OLD ATLANTA ROAD
 18.45 S 20°39'58.9" E
KC22335 86.05 R 229+49.42 OLD ATLANTA ROAD
 26.33 S 87°39'50.5" W
KC22337 111.00 R 229+41.00 OLD ATLANTA ROAD
 14.09 N 20°59'08.3" W
KC22339 111.00 R 229+26.91 OLD ATLANTA ROAD
 25.38 N 78°13'19.2" E
SVXA6857 85.95 R 229+30.97 OLD ATLANTA ROAD
REQD R/W = 407.12 SF
REQD R/W = 0.009 ACRES
REMAINDER = +/- 0.34 ACRES

PARCEL 43 REQ'D TEMP. EASM'T. KC6159

PNT OFFSET STATION ALIGNMENT

SVXA6893 79.48 L 230+99.02 OLD ATLANTA ROAD
KC35541 69.00 L 232+00.00 OLD ATLANTA ROAD
KC35542 72.26 L 233+01.80 OLD ATLANTA ROAD
SVXA6891 59.75 L 232+96.89 OLD ATLANTA ROAD
SVXA6892 59.55 L 231+18.93 OLD ATLANTA ROAD
SVXA6893 79.48 L 230+99.02 OLD ATLANTA ROAD
REQD EASMT AREA = 2363.38 SF

PARCEL 43

DRIVEWAYS = 1

PARCEL 44 REQ'D R/W KC5127

PNT OFFSET/DIST STATION/BEARING ALIGNMENT

SVXA6891 59.75 L 232+96.89 OLD ATLANTA ROAD
 78.74 S 13°45'12.6" E
KC22402 49.84 L 233+75.00 OLD ATLANTA ROAD
 82.04 N 21°02'59.6" W
SVXA2601 49.75 L 232+92.96 OLD ATLANTA ROAD
 10.75 S 89°32'41.5" E
SVXA6891 59.75 L 232+96.89 OLD ATLANTA ROAD
REQD R/W = 410.21 SF
REQD R/W = 0.009 ACRES
REMAINDER = +/- 1.1 ACRES

PARCEL 44 REQ'D TEMP. EASM'T. KC6160

PNT OFFSET STATION ALIGNMENT

KC35542 72.26 L 233+01.80 OLD ATLANTA ROAD
KC35543 77.00 L 234+50.00 OLD ATLANTA ROAD
KC35544 69.92 L 235+38.46 OLD ATLANTA ROAD
SVXA413 50.01 L 235+32.36 OLD ATLANTA ROAD
KC22402 49.84 L 233+75.00 OLD ATLANTA ROAD
SVXA6891 59.75 L 232+96.89 OLD ATLANTA ROAD
KC35542 72.26 L 233+01.80 OLD ATLANTA ROAD
REQD EASMT AREA = 5380.46 SF

PARCEL 44

DRIVEWAYS = 1

PARCEL 45 REQ'D TEMP. EASM'T. KC6161

PNT OFFSET STATION ALIGNMENT

SVXA6869 86.89 R 230+97.93 OLD ATLANTA ROAD
SVXA6870 60.44 R 231+25.72 OLD ATLANTA ROAD
SVXA6883 60.37 R 231+94.00 OLD ATLANTA ROAD
KC35554 72.00 R 231+92.73 OLD ATLANTA ROAD
KC35552 72.00 R 231+16.00 OLD ATLANTA ROAD
KC35551 102.00 R 230+95.38 OLD ATLANTA ROAD
ARC LENGTH = 15.326
CHORD BEAR = N 78°35'53.8" E
LNTH CHORD = 15.323
RADIUS = 225.000
DEGREE = 25° 27' 53''
SVXA6869 86.89 R 230+97.93 OLD ATLANTA ROAD
REQD EASMT AREA = 988.80 SF

PARCEL 46 TRACT 1 REQ'D R/W KC5117T1

PNT OFFSET/DIST STATION/BEARING ALIGNMENT

KC22340 60.34 R 232+20.00 OLD ATLANTA ROAD
 60.00 S 21°02'59.6" E
KC22341 60.27 R 232+80.00 OLD ATLANTA ROAD
 19.73 S 69°00'51.7" W
KC22342 80.00 R 232+80.00 OLD ATLANTA ROAD
 60.00 N 20°59'08.3" W
KC22343 80.00 R 232+20.00 OLD ATLANTA ROAD
 19.66 N 69°00'51.7" E
KC22340 60.34 R 232+20.00 OLD ATLANTA ROAD
REQD R/W = 1181.85 SF
REQD R/W = 0.027 ACRES

PARCEL 46 TRACT 2 REQ'D R/W KC5117T2

PNT OFFSET/DIST STATION/BEARING ALIGNMENT

KC22344 49.94 R 235+73.00 OLD ATLANTA ROAD
 34.00 S 21°02'59.5" E
KC22348 49.90 R 236+07.00 OLD ATLANTA ROAD
 46.62 S 40°51'13.9" W
KC22349 91.00 R 236+29.00 OLD ATLANTA ROAD
 30.02 N 50°58'02.2" W
KC22350 106.00 R 236+03.00 OLD ATLANTA ROAD
 63.58 N 40°51'40.2" E
KC22344 49.94 R 235+73.00 OLD ATLANTA ROAD
REQD R/W = 1652.86 SF
REQD R/W = 0.038 ACRES
REQ'D R/W PARCEL 46 TRACT 1 = 0.027 AC
REQ'D R/W PARCEL 46 TRACT 2 = 0.038 AC
TOTAL REQ'D R/W PARCEL 46 TRACTS 1 & 2 = 0.065 AC
REMAINDER = +/- 5.6 ACRES

PARCEL 46 TRACT 1 REQ'D TEMP. EASM'T. KC6162T1

PNT OFFSET STATION ALIGNMENT

SVXA6883 60.37 R 231+94.00 OLD ATLANTA ROAD
KC22340 60.34 R 232+20.00 OLD ATLANTA ROAD
KC35553 72.00 R 232+20.00 OLD ATLANTA ROAD
KC35554 72.00 R 231+92.73 OLD ATLANTA ROAD
SVXA6883 60.37 R 231+94.00 OLD ATLANTA ROAD
REQD EASMT AREA = 310.31 SF

PARCEL 46 TRACT 2 REQ'D TEMP. EASM'T. KC6162T2

PNT OFFSET STATION ALIGNMENT

KC22341 60.27 R 232+80.00 OLD ATLANTA ROAD
SVXA165 60.04 R 234+84.74 OLD ATLANTA ROAD
SVXA164 50.04 R 234+84.73 OLD ATLANTA ROAD
KC22344 49.94 R 235+73.00 OLD ATLANTA ROAD
KC35556 82.00 R 235+90.16 OLD ATLANTA ROAD
KC35555 75.00 R 234+50.00 OLD ATLANTA ROAD
KC22342 80.00 R 232+80.00 OLD ATLANTA ROAD
KC22341 60.27 R 232+80.00 OLD ATLANTA ROAD
REQD EASMT AREA = 6317.47 SF

PARCEL 46 TRACT 3 REQ'D TEMP. EASM'T. KC6162T3

PNT OFFSET STATION ALIGNMENT

KC22348 49.90 R 236+07.00 OLD ATLANTA ROAD
SVXA6930 49.81 R 236+92.36 OLD ATLANTA ROAD
KC35558 84.85 R 236+78.77 OLD ATLANTA ROAD
KC35557 83.00 R 236+24.72 OLD ATLANTA ROAD
KC22348 49.90 R 236+07.00 OLD ATLANTA ROAD
REQD EASMT AREA = 2373.21 SF

REQ'D TEMP EASM'T PARCEL 46 TRACT 1 = 310.31 SF
REQ'D TEMP EASM'T PARCEL 46 TRACT 2 = 6317.47 SF
REQ'D TEMP EASM'T PARCEL 46 TRACT 3 = 2373.21 SF
TOTAL REQ'D TEMP EASM'T PARCEL 46 TRACTS 1,2 & 3 = 9000.99 SF

PARCEL 47 REQ'D TEMP. EASM'T. KC6163

PNT OFFSET STATION ALIGNMENT

KC35544 69.92 L 235+38.46 OLD ATLANTA ROAD
KC35545 65.00 L 236+00.00 OLD ATLANTA ROAD
KC35546 87.00 L 237+46.74 OLD ATLANTA ROAD
SVXA415 50.24 L 237+32.50 OLD ATLANTA ROAD
SVXA413 50.01 L 235+32.36 OLD ATLANTA ROAD
KC35544 69.92 L 235+38.46 OLD ATLANTA ROAD
REQD EASMT AREA = 4660.19 SF

PARCEL 47

DRIVEWAYS = 1

PARCEL 48 REQ'D R/W KC5118

PNT OFFSET/DIST STATION/BEARING ALIGNMENT

KC22351 50.34 L 238+25.00 OLD ATLANTA ROAD
 85.80 S 28°47'41.9" E
KC22352 62.00 L 239+10.00 OLD ATLANTA ROAD
 93.29 S 24°40'22.9" E
KC22353 68.00 L 240+03.10 OLD ATLANTA ROAD
 17.94 S 82°18'06.6" W
SVXA455 50.54 L 239+98.98 OLD ATLANTA ROAD
 173.98 N 21°02'59.6" W
KC22351 50.34 L 238+25.00 OLD ATLANTA ROAD
REQD R/W = 1806.31 SF
REQD R/W = 0.041 ACRES
REMAINDER = +/- 1.0 ACRES

PARCEL 48 REQ'D TEMP. EASM'T. KC6164

PNT OFFSET STATION ALIGNMENT

KC35546 87.00 L 237+46.74 OLD ATLANTA ROAD
KC35547 77.00 L 239+06.00 OLD ATLANTA ROAD
SVXA436 81.37 L 240+06.26 OLD ATLANTA ROAD
KC22353 68.00 L 240+03.10 OLD ATLANTA ROAD
KC22352 62.00 L 239+10.00 OLD ATLANTA ROAD
KC22351 50.34 L 238+25.00 OLD ATLANTA ROAD
SVXA415 50.24 L 237+32.50 OLD ATLANTA ROAD
KC35546 87.00 L 237+46.74 OLD ATLANTA ROAD
REQD EASMT AREA = 6261.35 SF

PARCEL 48

DRIVEWAYS = 2

DATE
REVISIONS

DATE
REVISIONS

DATE 02-27-15

SH 23 OF 25

PROJECT NO: WID 0208-1
COUNTY: FORSYTH
LAND LOT NO'S: 1071, 1083, 1084, 1140, 1148, 1149 & 1207
LAND DISTRICT: 2nd SECTION: 1st
GMD: 795

RIGHT OF WAY MAP

DEPARTMENT OF TRANSPORTATION
FORSYTH COUNTY

[illegible]