

MATCHLINE STA. 228+50

MATCHLINE STA. 234+50

EXISTING R/W & PROPERTY LINE

REQUIRED R/W LINE

CONSTRUCTION LIMITS

EASEMENT FOR CONSTRUCTION & MAINT. OF SLOPES & UTILITIES

EASEMENT FOR CONSTR OF SLOPES

EASEMENT FOR CONSTR OF DRIVES

BEGIN LIMIT OF ACCESSBLA

END LIMIT OF ACCESSELA

LIMIT OF ACCESS

R/W AND LIMIT OF ACCESS

G S & P

GRESHAM
SMITH AND
PARTNERS

SCALE IN FEET

0

20

40

80


REVISION DATES


FORSYTH COUNTY
ENGINEERING DEPARTMENT


MAINLINE PLAN


WID 0208-1 (PHASE 5)
FORSYTH COUNTY

DRAWING No.
13-09

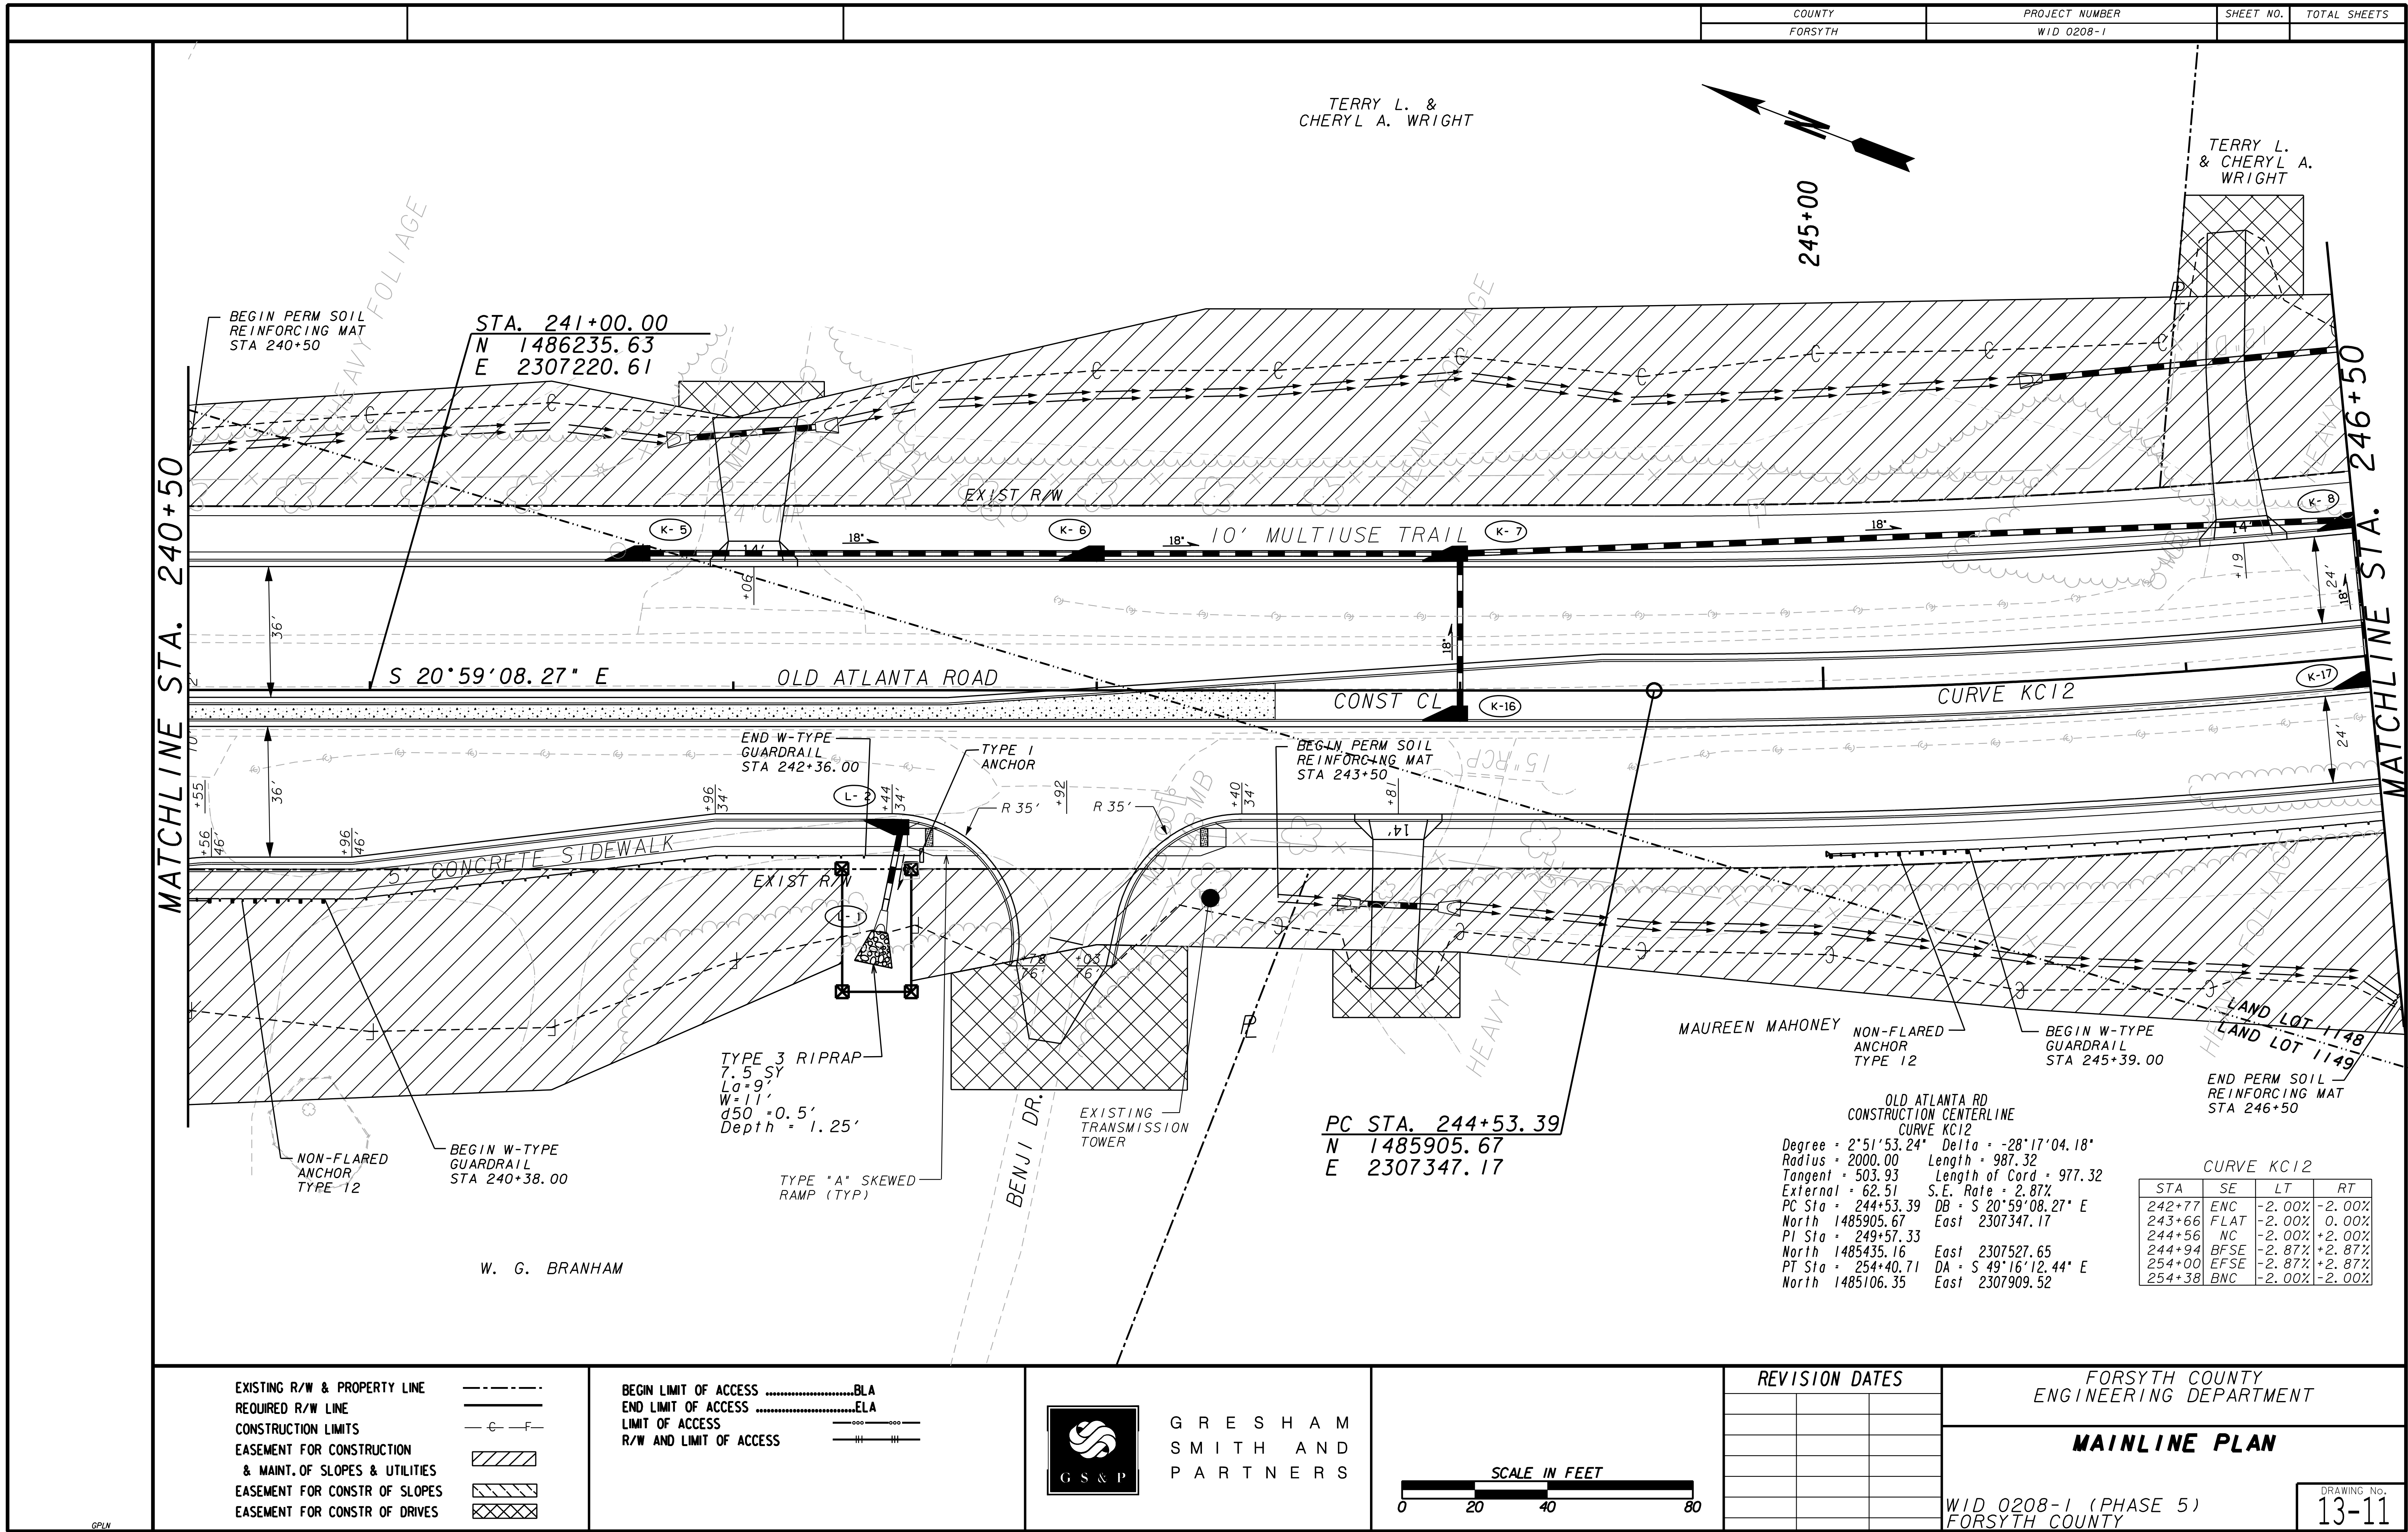

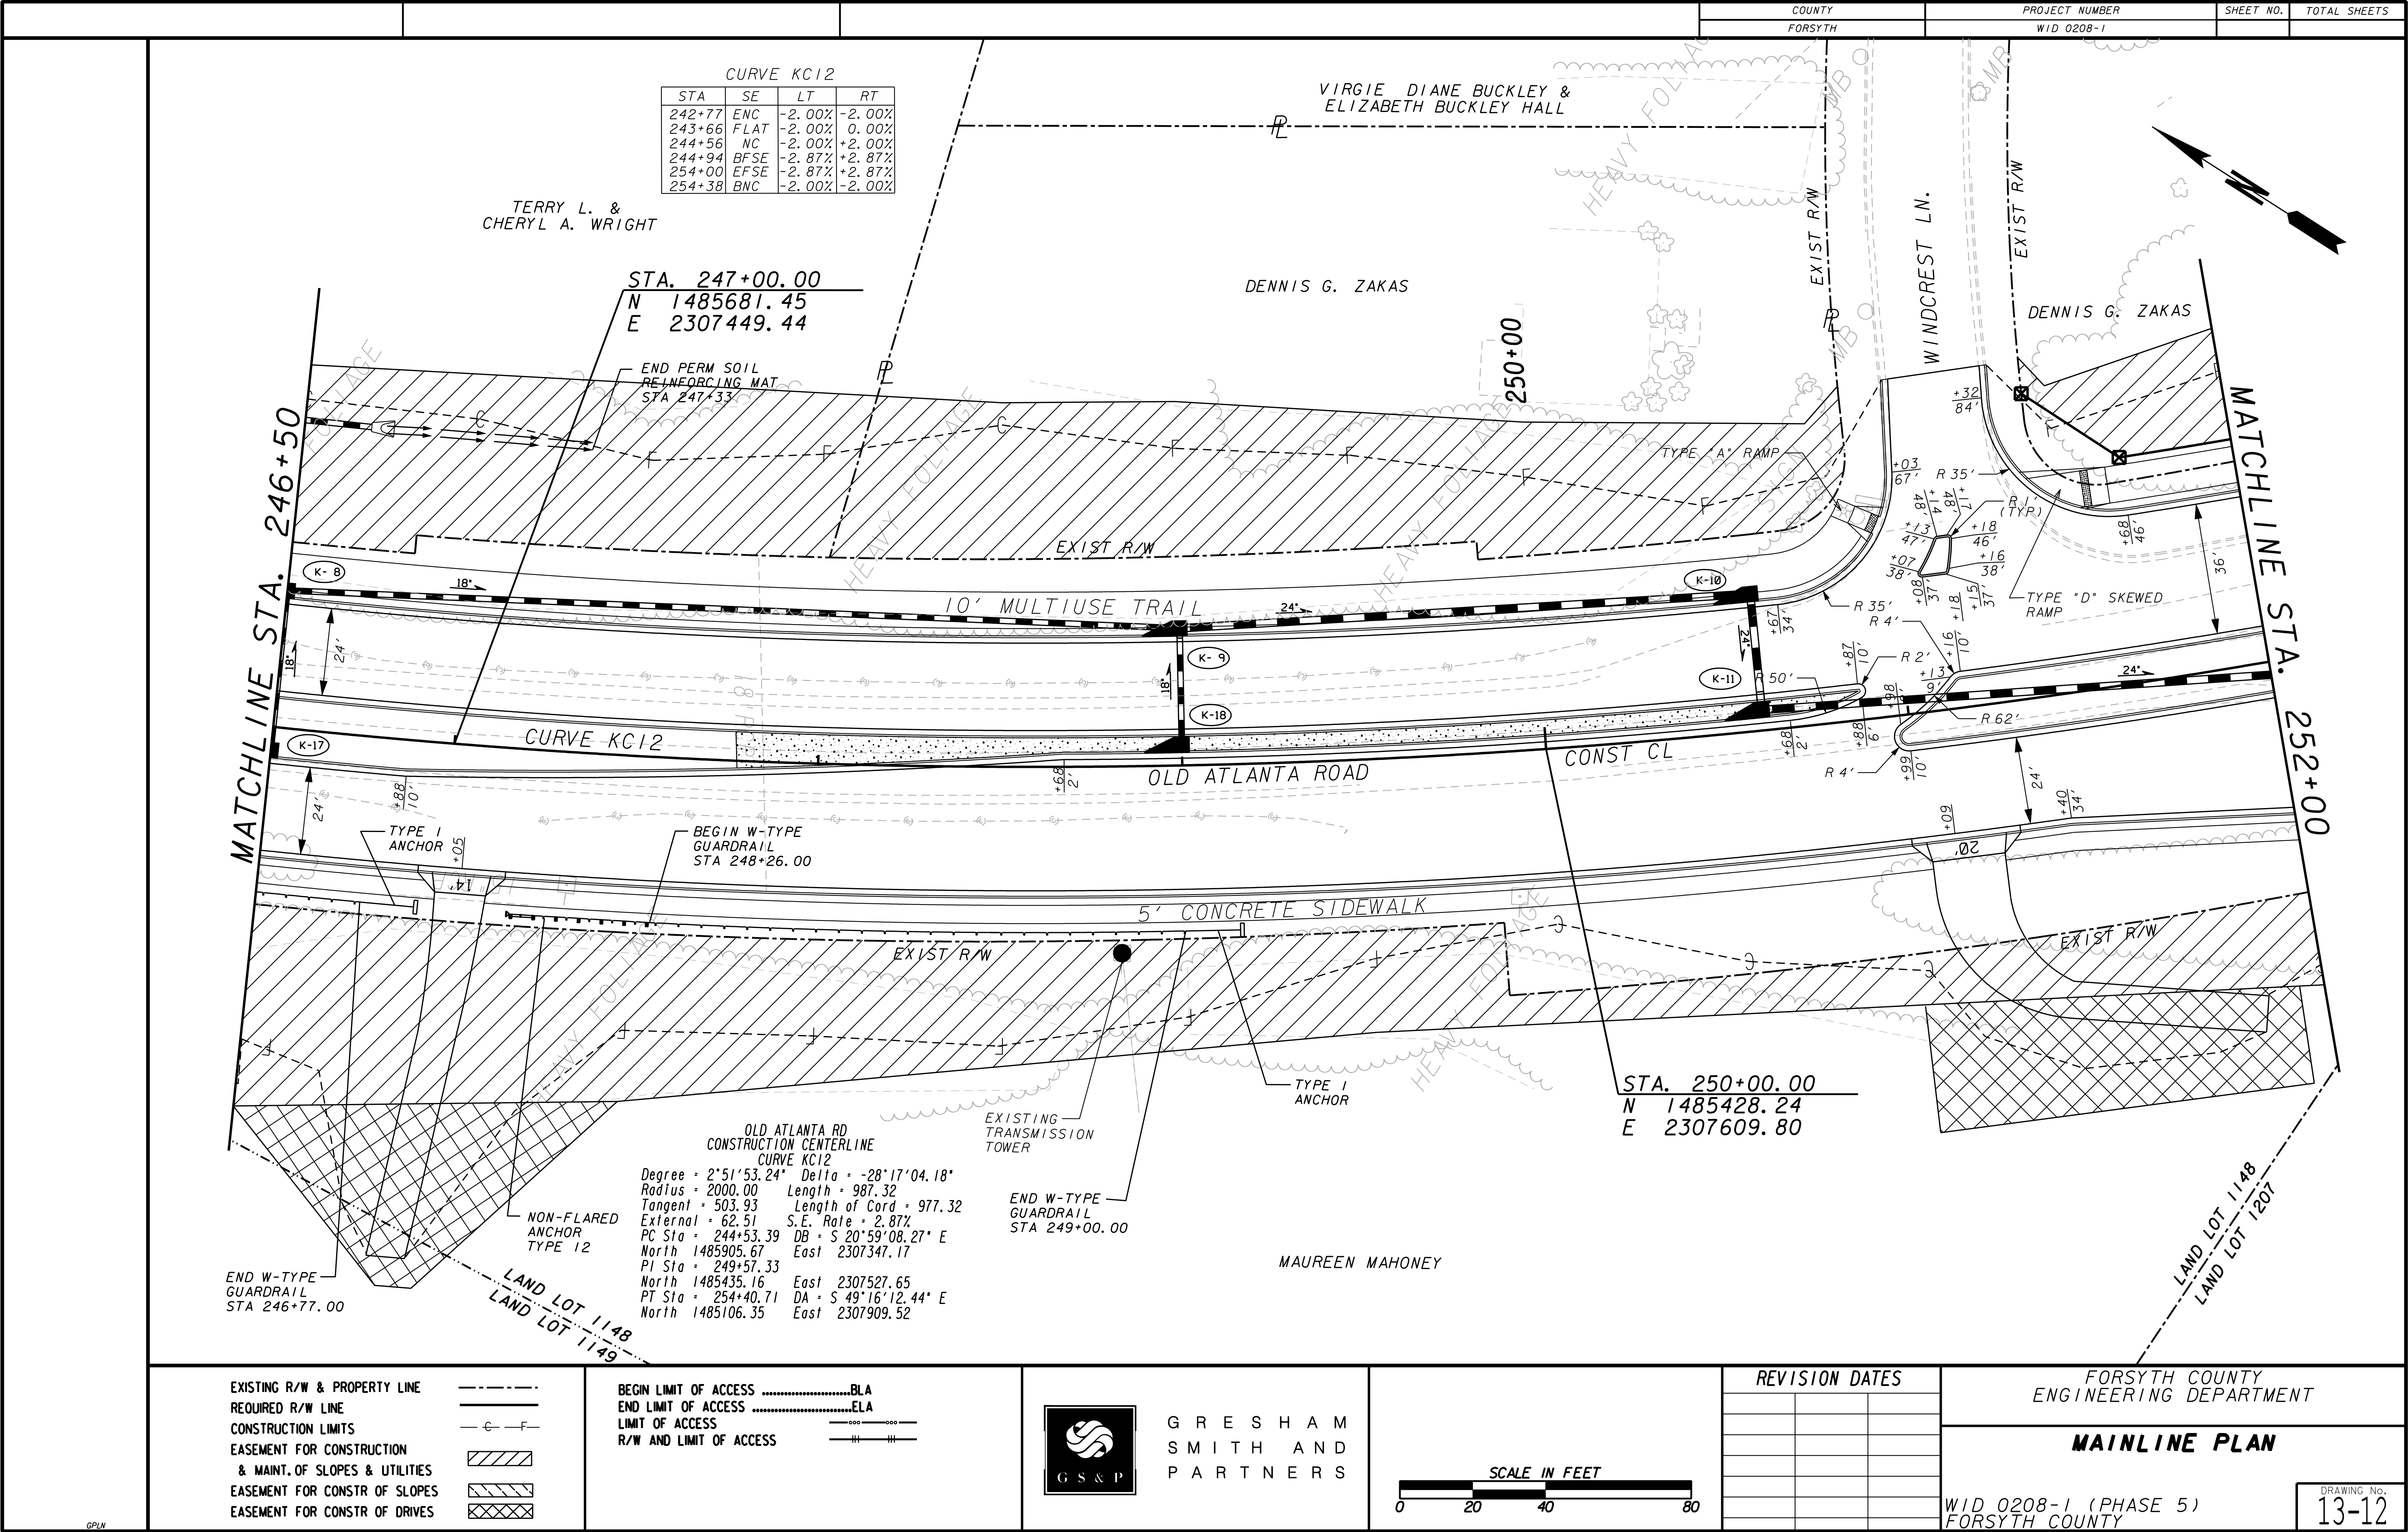

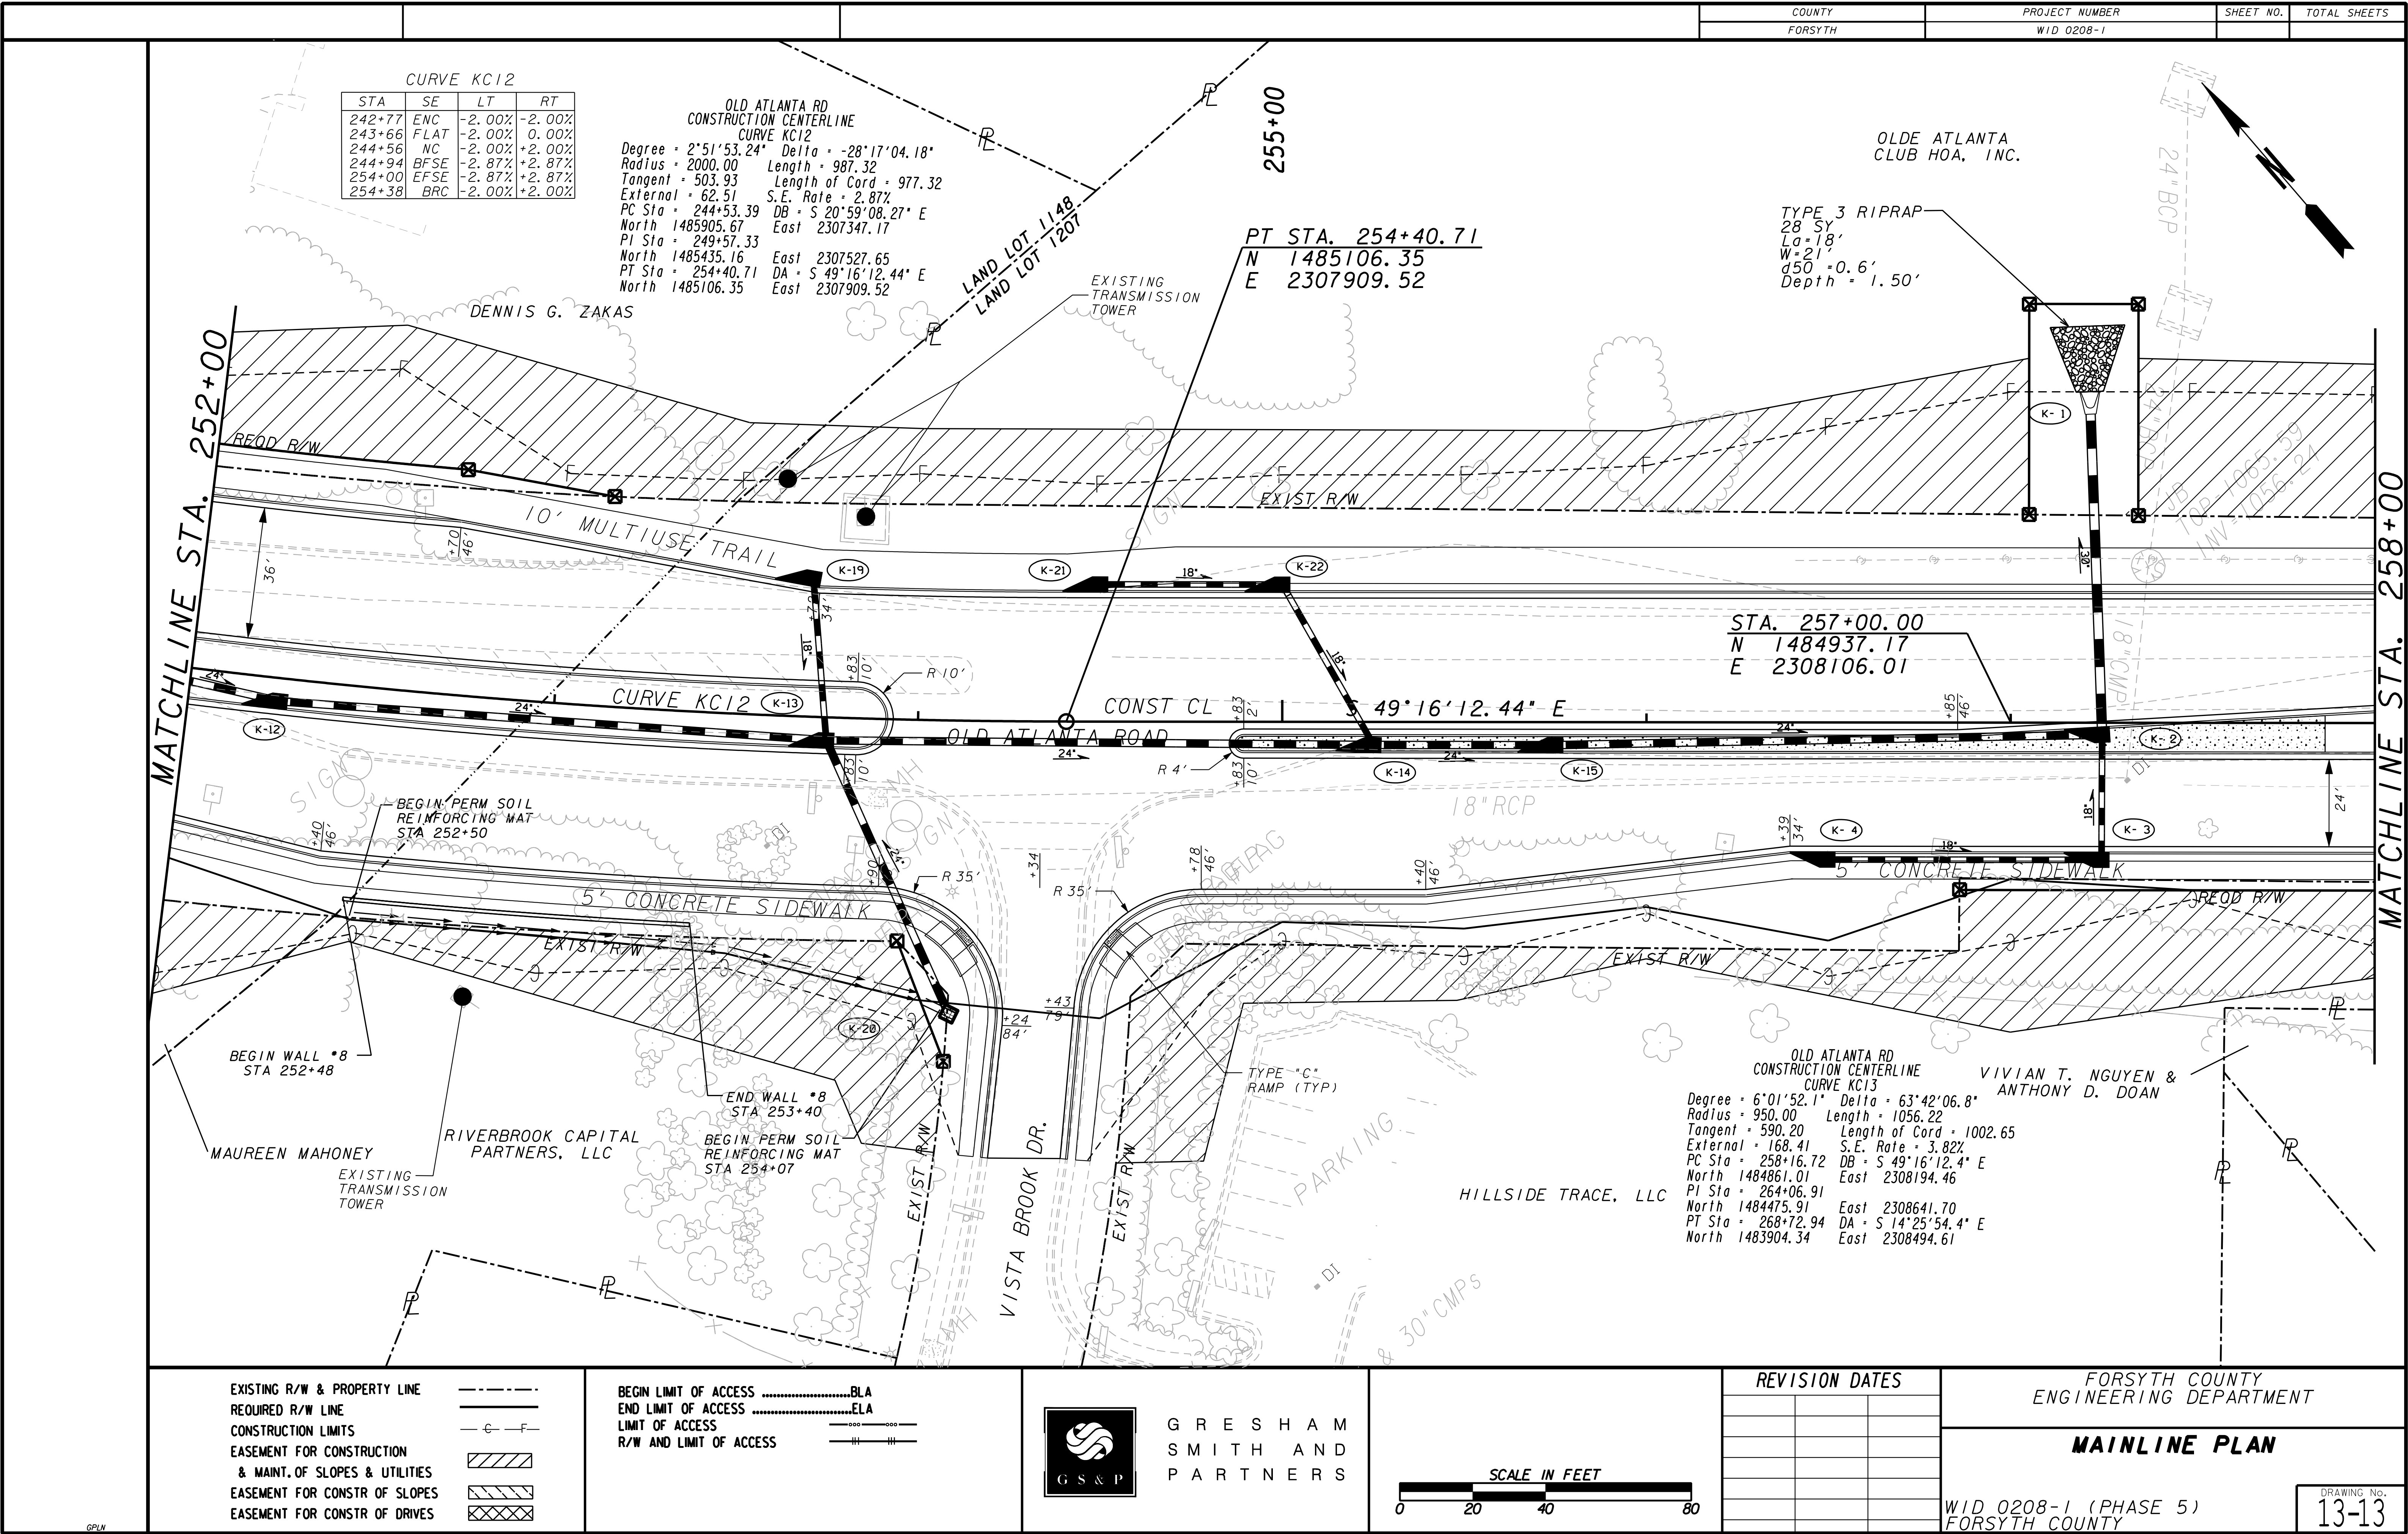

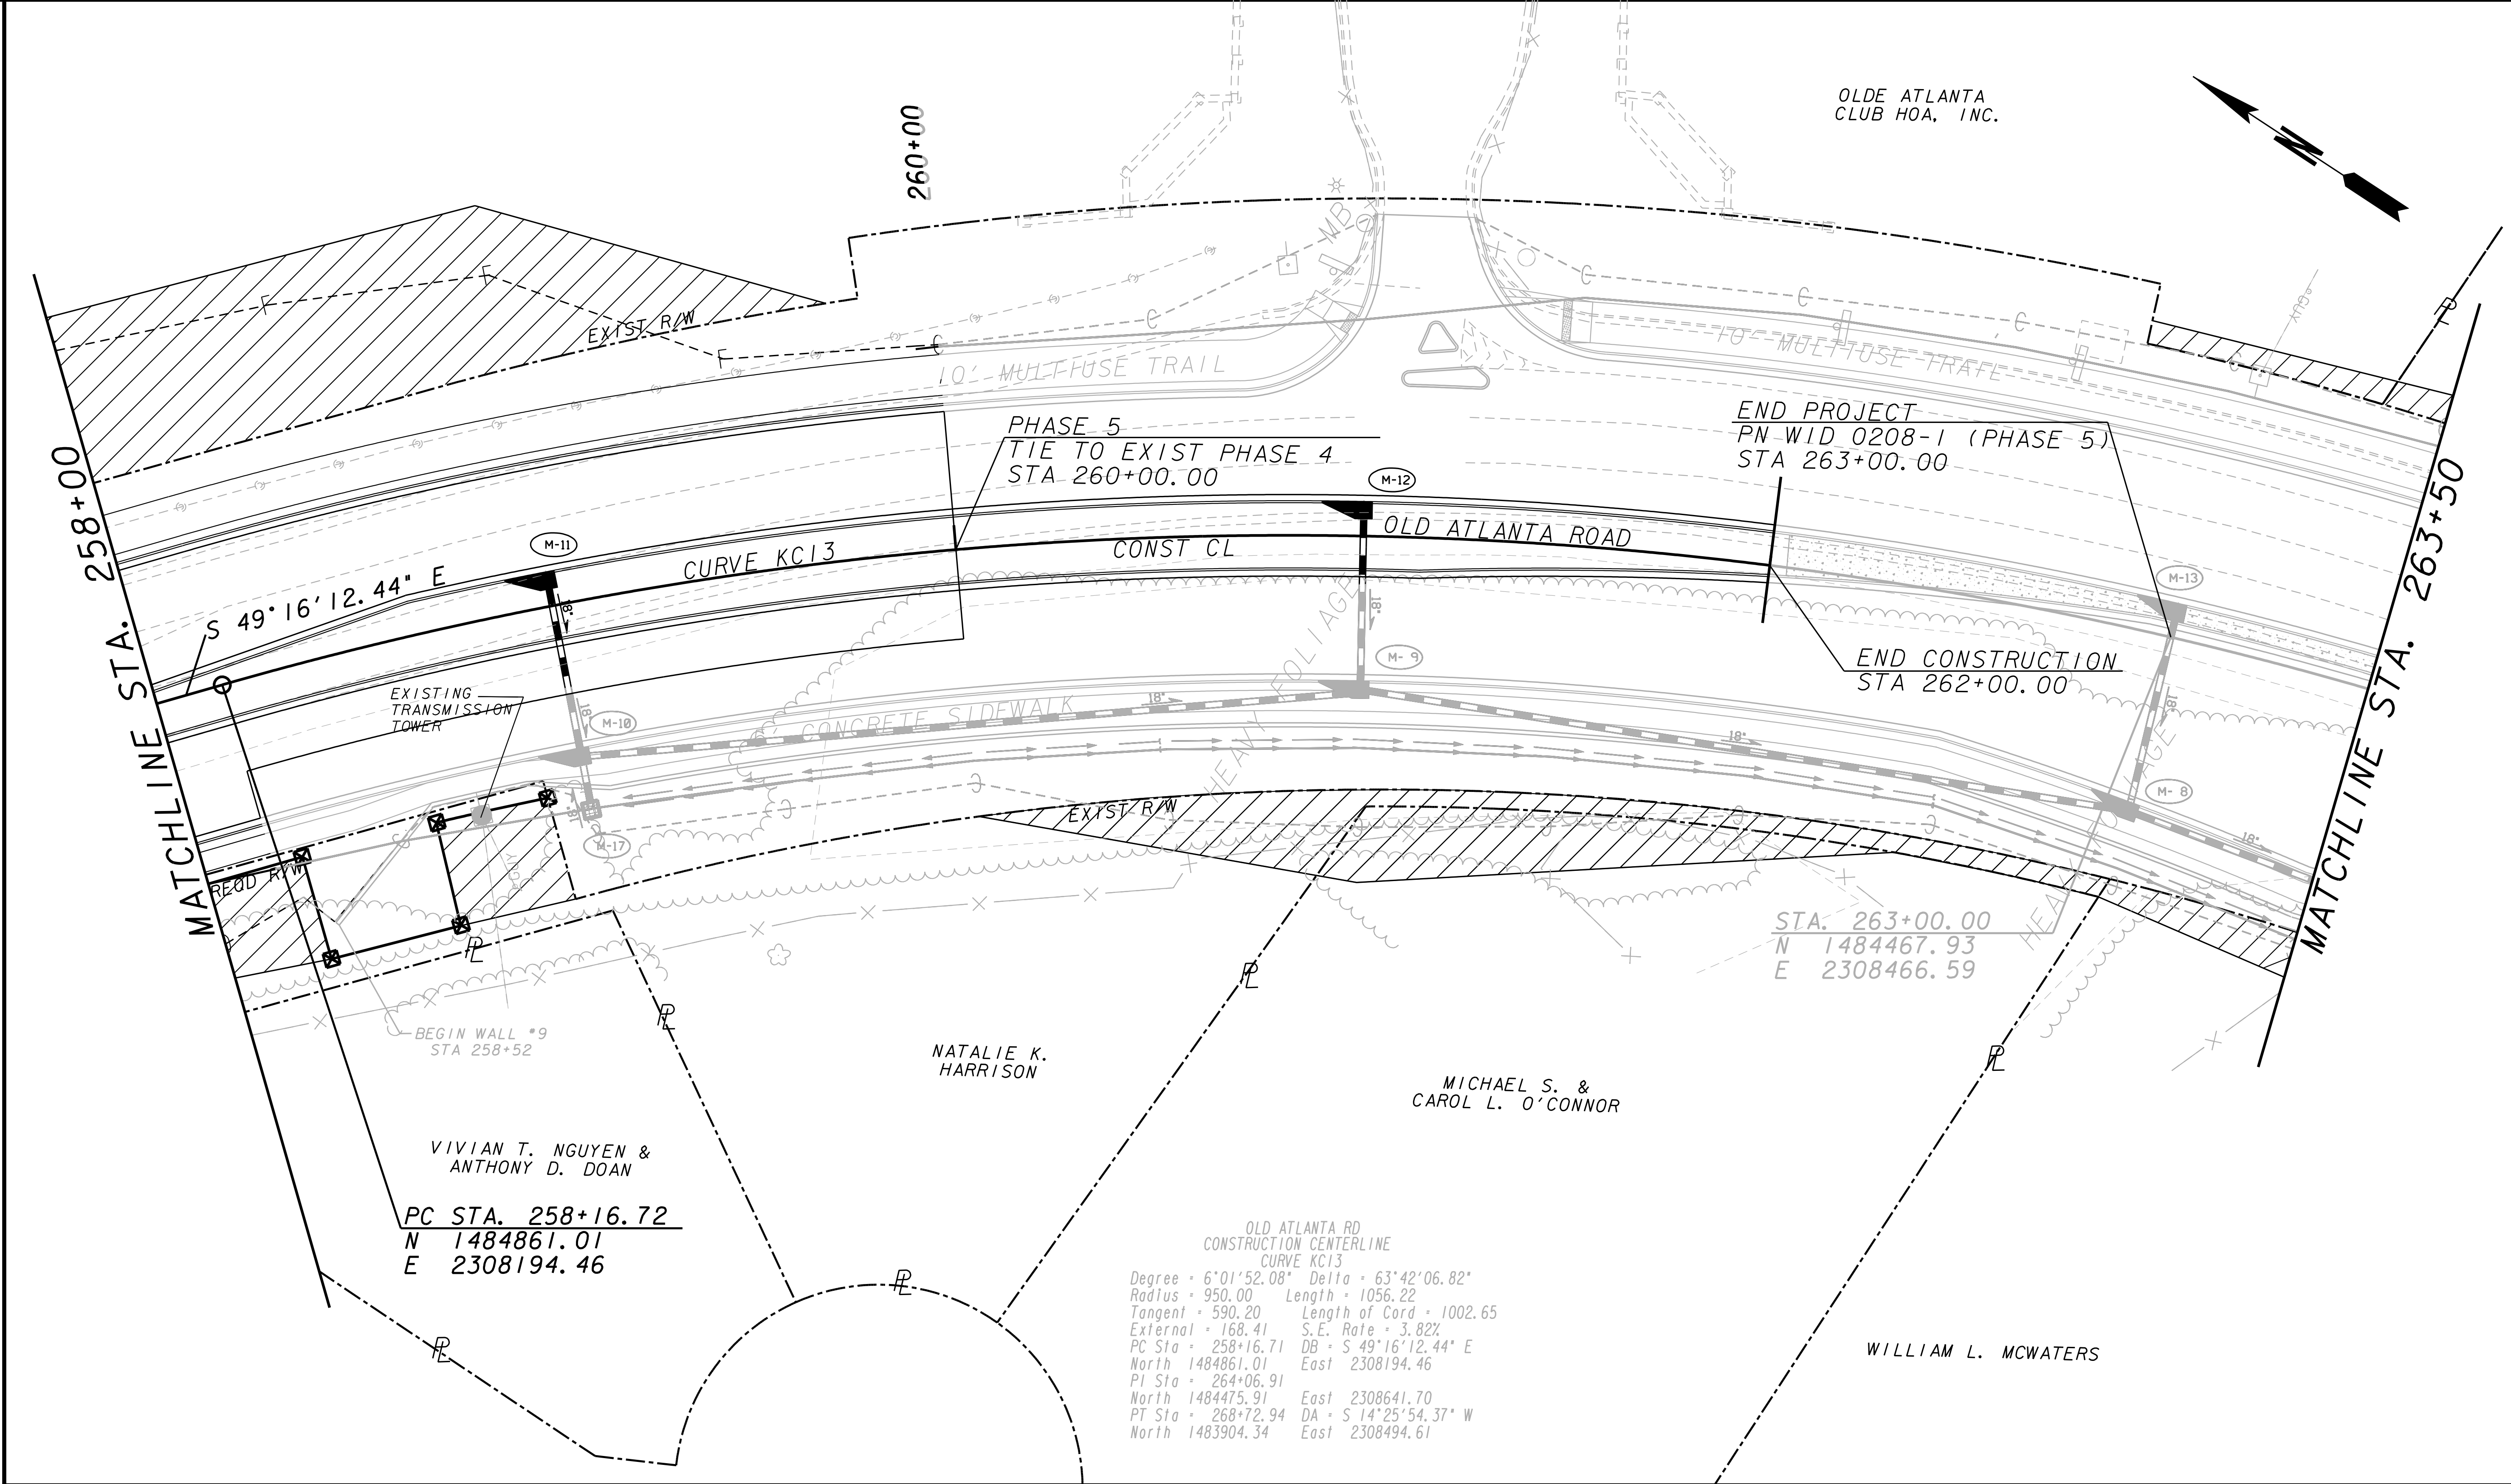

EXISTING R/W & PROPERTY LINE
REQUIRED R/W LINE
CONSTRUCTION LIMITS
EASEMENT FOR CONSTRUCTION
& MAINT. OF SLOPES & UTILITIES
EASEMENT FOR CONSTR OF SLOPES
EASEMENT FOR CONSTR OF DRIVES

BEGIN LIMIT OF ACCESSBLA
END LIMIT OF ACCESSELA
LIMIT OF ACCESS
R/W AND LIMIT OF ACCESS

GRESHAM
SMITH AND
PARTNERS

SCALE IN FEET
0 20 40 80

REVISION DATES

NO.	DATE	DESCRIPTION

FORSYTH COUNTY
ENGINEERING DEPARTMENT

MAINLINE PLAN

WID 0208-1 (PHASE 5)
FORSYTH COUNTY

DRAWING No.
13-14