



FORSYTH CONNECTOR - TYPICAL SECTION

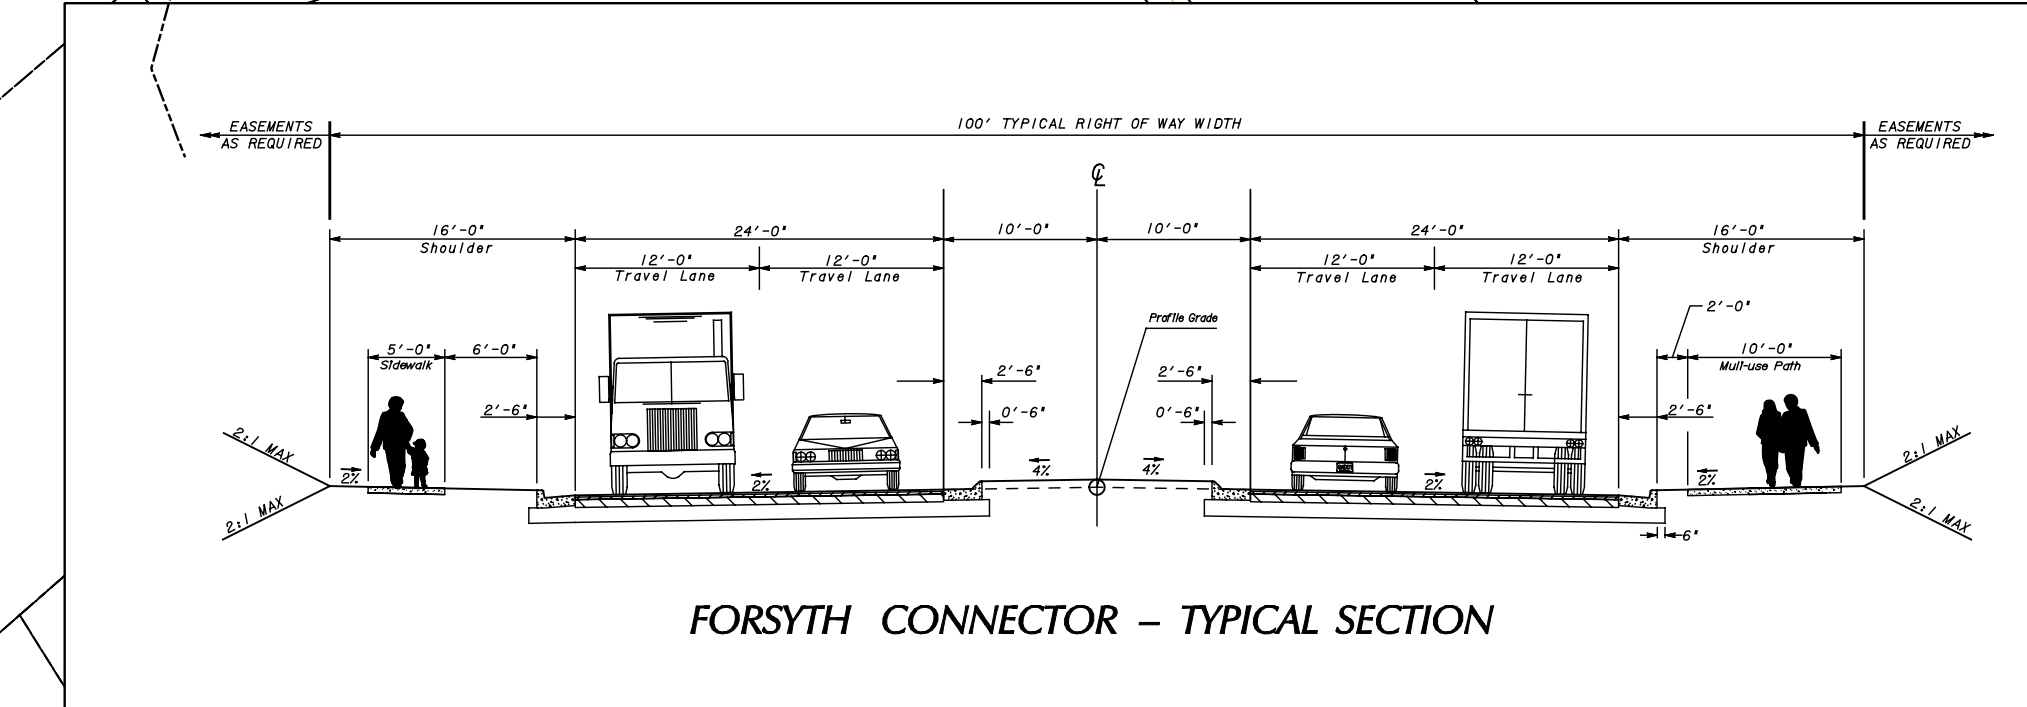

FORSYTH CONNECTOR - TYPICAL SECTION

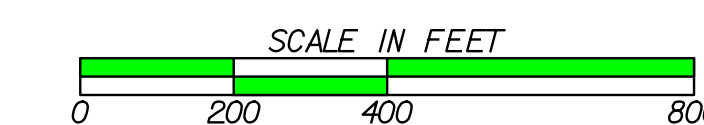