

PROPERTY AND EXISTING ROW LINE
 REQUIRED ROW LINE
 CONSTRUCTION LIMITS
 EASEMENT FOR CONSTR
 & MAINTENANCE OF SLOPES
 EASEMENT FOR CONSTR OF SLOPES
 EASEMENT FOR CONSTR OF DRAINS

LEGEND:
 ---e---
 ---f---
 ---g---
 ---h---
 ---i---
 ---j---

BEGIN LIMIT OF ACCESS
 LIMIT OF ACCESS
 RED'D ROW & LIMIT OF ACCESS
 ORANGE BARRIER FENCE
 ESA - ENV. SENSITIVE AREA
 (SEE ERIT TABLE)

BLA
ECA

SCALE IN FEET
 0 20 40 80


REVISION DATES

NO.	DATE	BY	REVISION

MAINLINE PLAN
 SAMPLES ROAD
 SIDEWALK IMPROVEMENTS

Wolverton & Associates
 Consulting Engineers & Land Surveyors
 Phone: 770.417.2899 • Fax: 770.417.9070
 www.wolverton-associates.com

DRAWING No. 13-0001

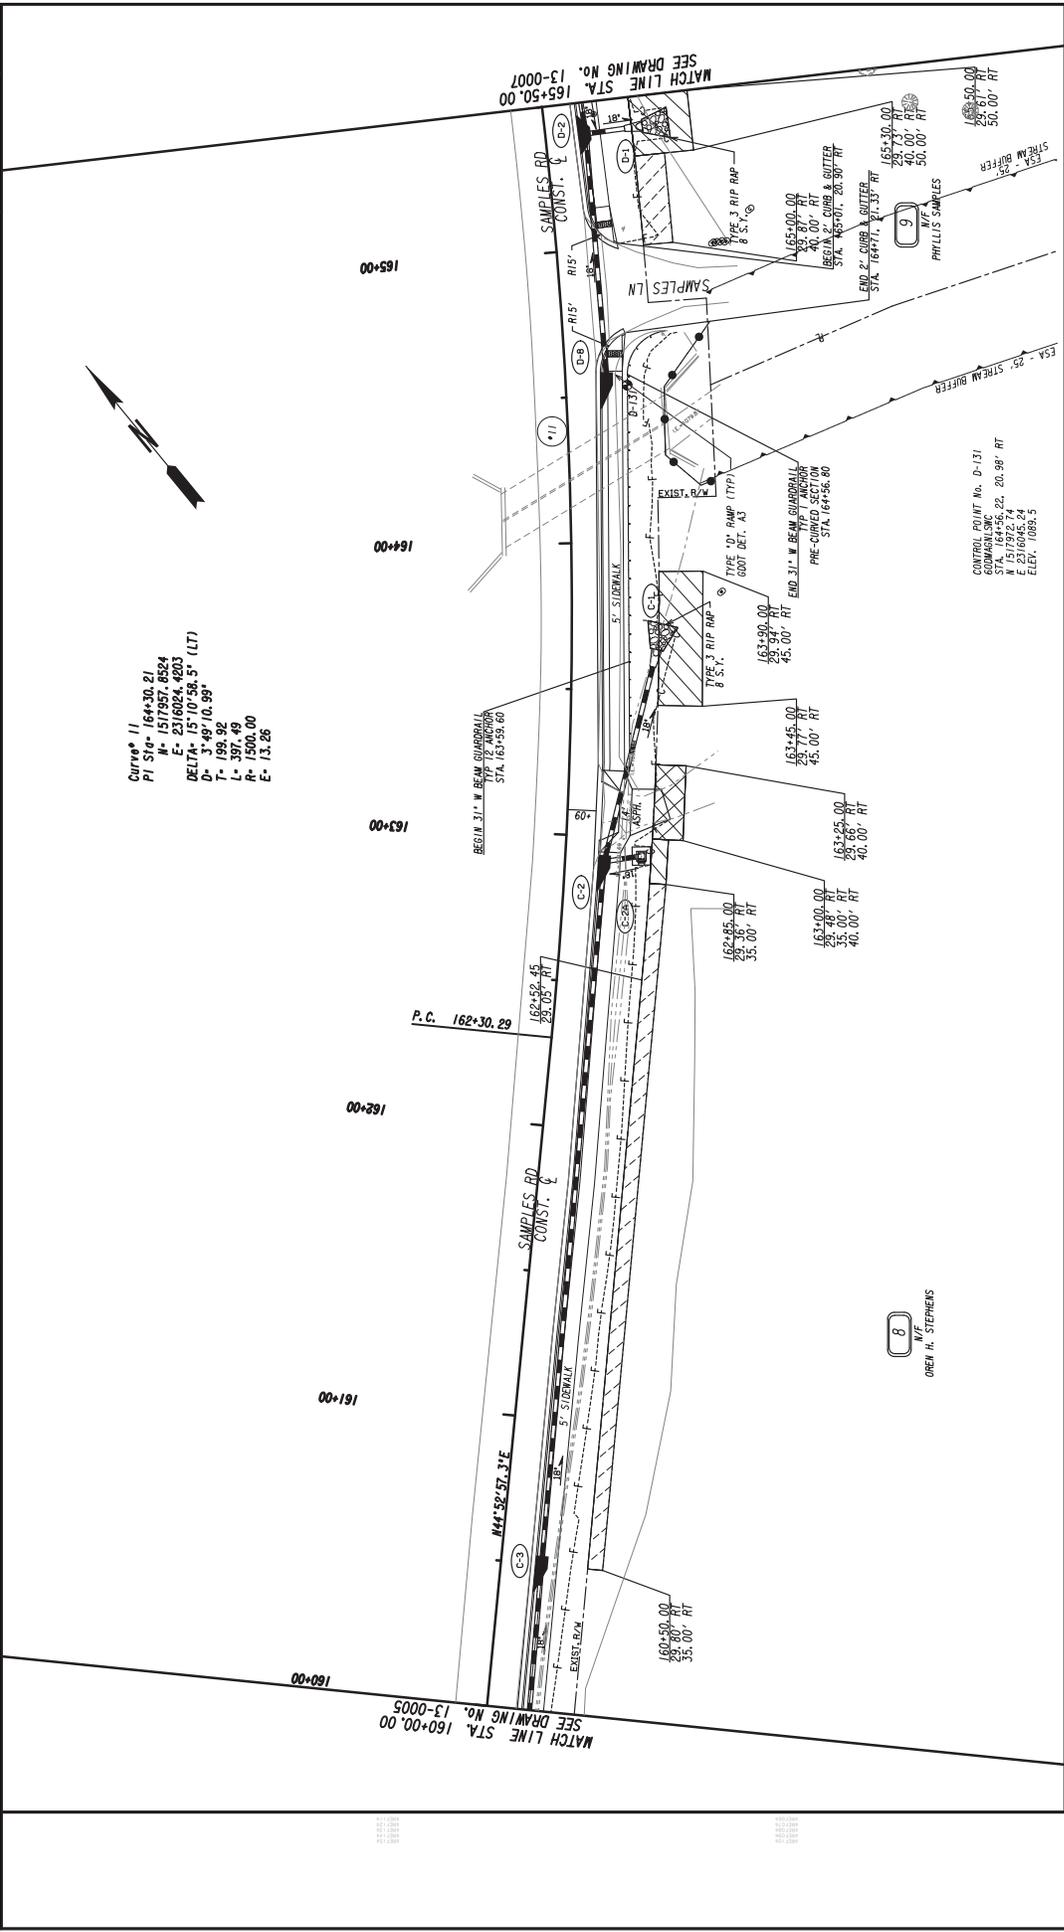

Curve # 11
 PI STA - 164+30.21
 N = 1517957.8524
 E = 2316024.4203
 DELTA = 15°10'58.5" (LT)
 E = 13.26

PROPERTY AND EXISTING ROW LINE
 REQUIRED ROW LINE
 CONSTRUCTION LIMITS
 EASEMENT FOR CONSTR
 & MAINTENANCE OF SLOPES
 EASEMENT FOR CONSTR OF DRIVES
 EASEMENT FOR CONSTR OF DRIVES

LEGEND

- >--- BLA
- >--- ELA
- >--- LIMIT OF ACCESS
- >--- REQ'D ROW W/ LIMIT OF ACCESS
- >--- ORANGE BARRIER FENCE
- >--- ESA - ENV. SENSITIVE AREA (SEE ERIT TABLE)

REVISION DATES


NO.	DATE	BY	REVISION
1	08/20/14	JESSE HARTGABLE	ISSUED FOR PERMIT

SCALE IN FEET
 0 20 40 80

Wolverton & Associates
 Consulting Engineers & Land Surveyors

MAINLINE PLAN
 SAMPLES ROAD
 SIDEWALK IMPROVEMENTS

CHECKED BY: JESSE HARTGABLE
 DATE: 08/20/14
 DRAWING NO.: 13-0006

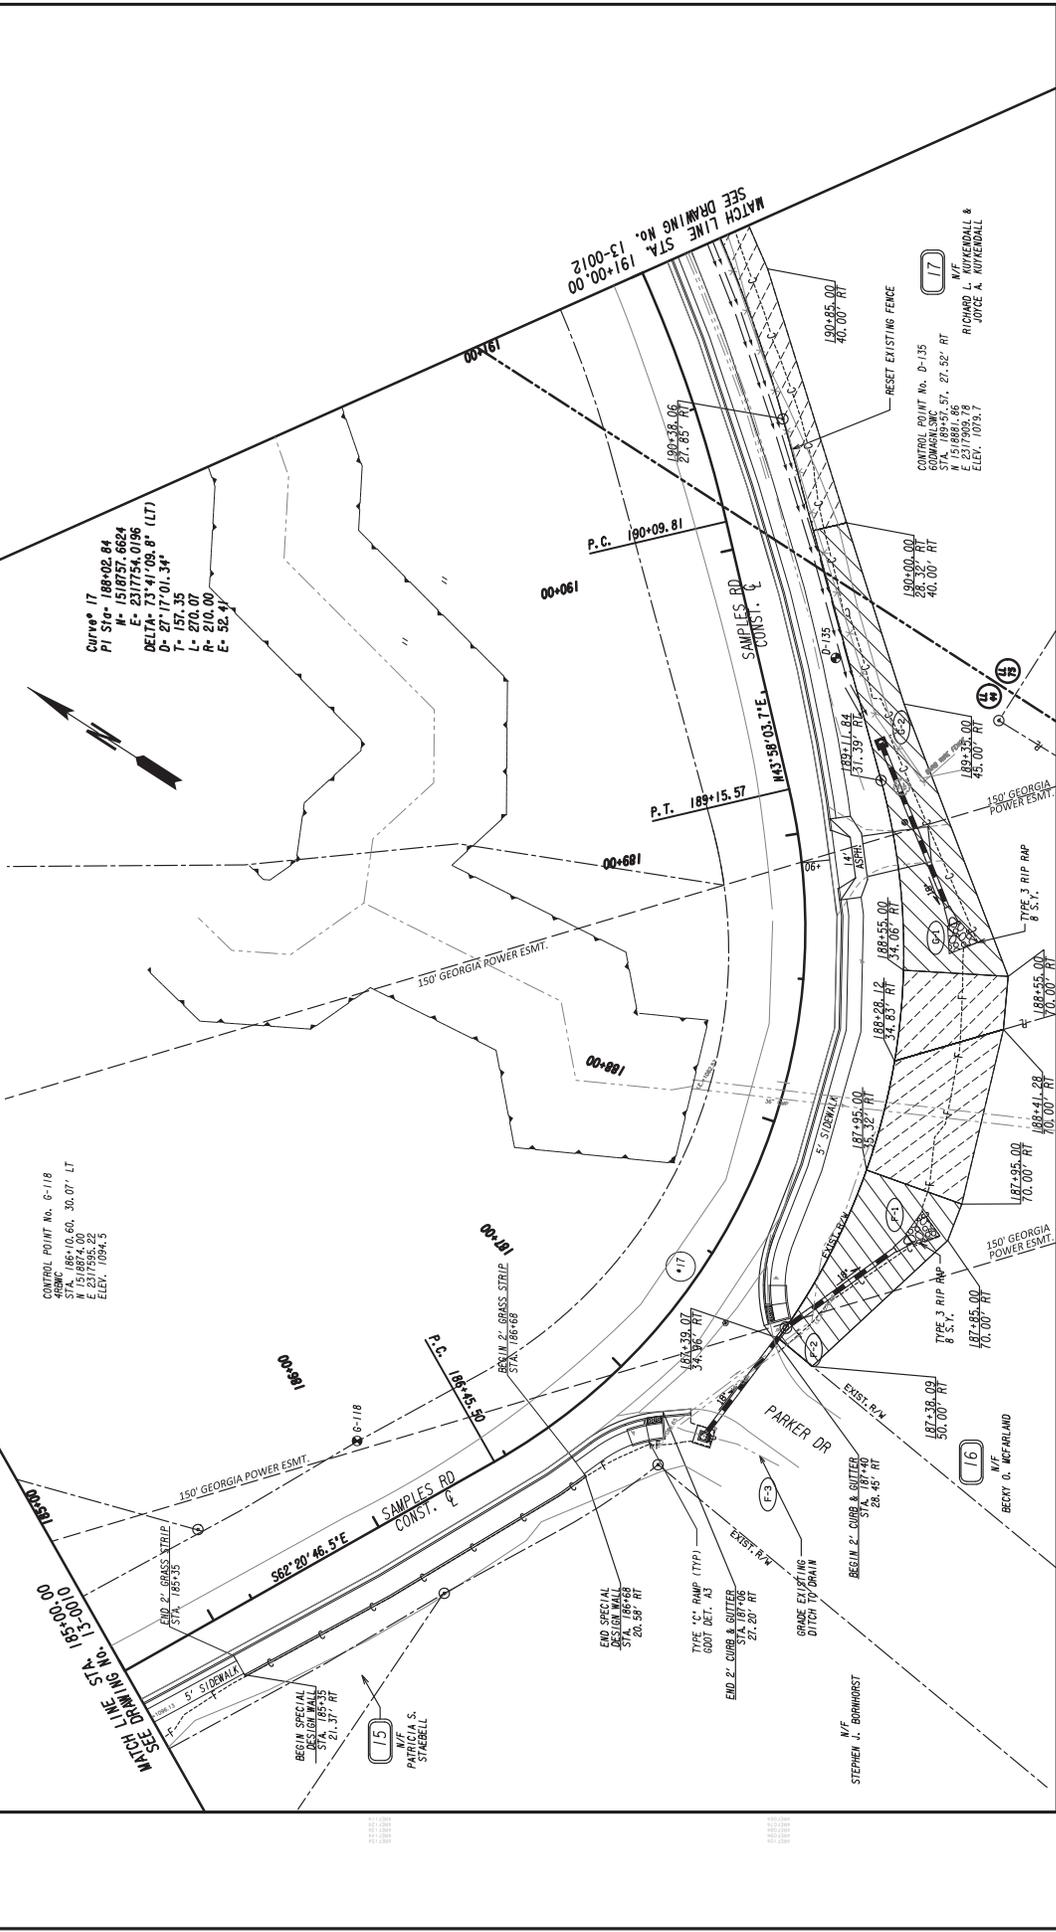

MAINLINE PLAN

SAMPLES ROAD SIDEWALK IMPROVEMENTS

REVISION DATES

NO.	DATE	BY	REVISION
SCALE IN FEET
 0 20 40 80

PROPERTY AND EXISTING R/W LINE
 REQUIRED R/W LINE
 CONSTRUCTION LIMITS
 EASEMENT FOR CONSTR
 & MAINTENANCE OF SLOPES
 EASEMENT FOR CONSTR OF DRAINS
 EASEMENT FOR CONSTR OF DRAINS

BEGIN LIMIT OF ACCESS
 END LIMIT OF ACCESS
 BEGIN R/W & LIMIT OF ACCESS
 END R/W & LIMIT OF ACCESS
 ORANGE BARRIER FENCE
 ESA - ENV. SENSITIVE AREA
 (SEE ERIT TABLE)

BLA
ECA

Wolverton & Associates
 Consulting Engineers & Land Surveyors
 6715 S. Peachtree Dunwoody Road, Suite 300
 Atlanta, Georgia 30328
 Phone: 770.412.2899 • Fax: 770.412.5070
 www.wolverton-associates.com

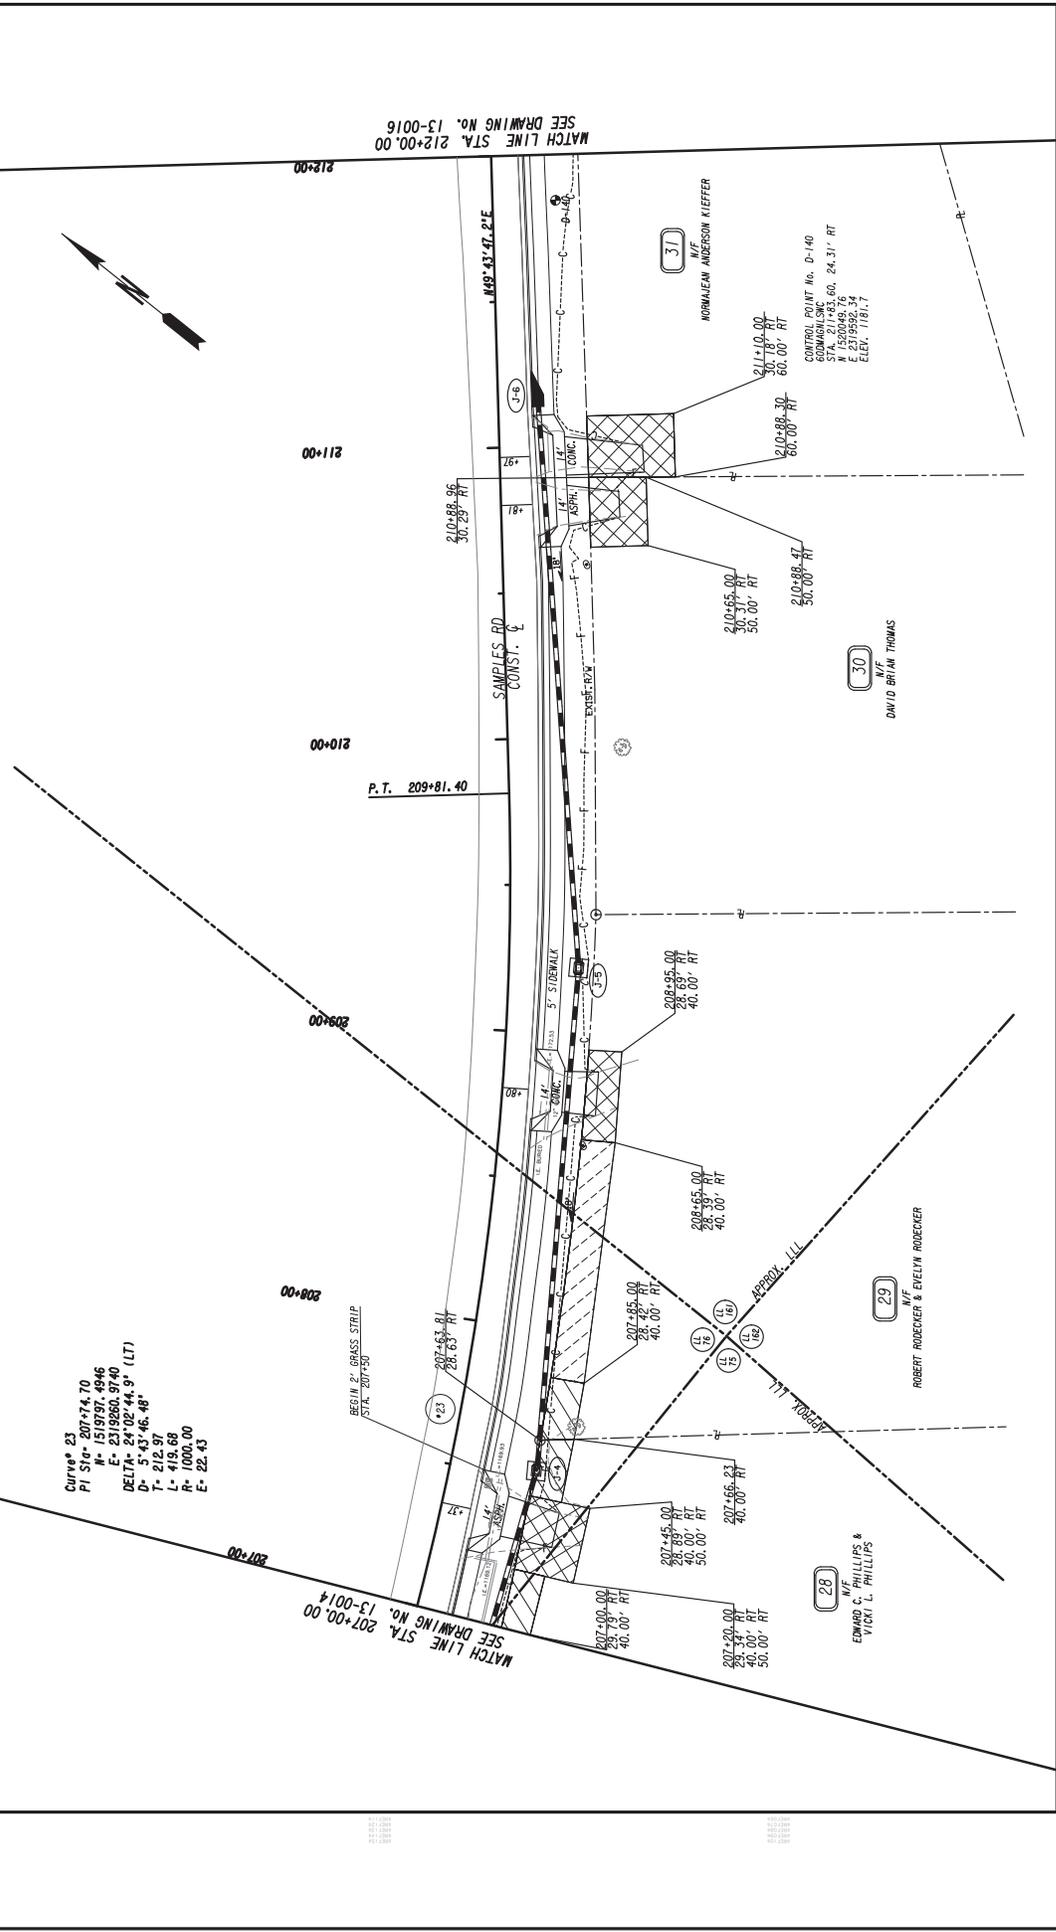

PROPERTY AND EXISTING R/W LINE
 REQUIRED R/W LINE
 CONSTRUCTION LIMITS
 EASEMENT FOR CONSTR
 & MAINTENANCE OF SLOPES
 EASEMENT FOR CONSTR OF SLOPES
 EASEMENT FOR CONSTR OF DRAINS

LEGEND

- BEGIN LIMIT OF ACCESS.....BLA
- END LIMIT OF ACCESS.....ELA
- LIMIT OF ACCESS.....ELA
- REQ'D R/W W/ LIMIT OF ACCESS
- ORANGE BARRIER FENCE
- ESA - ENV. SENSITIVE AREA (SEE ERIT TABLE)

SCALE IN FEET
 0 20 40 80

REVISION DATES

NO.	DATE	BY	REVISION

MAINLINE PLAN
 SAMPLES ROAD
 SIDEWALK IMPROVEMENTS



